

Public Notice

penticton.ca

April 20, 2023

Address & Legal Description

924 Fairview Road

Lot 1, District Lot 250, Similkameen Division Yale District, Plan 37914

Subject & Proposal

Zoning Amendment Bylaw 2023-14

The applicant is proposing to construct a 6-unit townhouse development consisting of two, three-storey triplexes accessed from an internal driveway. Each unit has its own garage and rear yard space.



The development plans have been updated from the July 2022 proposal by:

- Reducing the number of units from 7 to 6
- Providing a larger vehicle turnaround area at the rear of the property
- Eliminating the previous variance request to reduce the required rear yard from 6.0m to 5.4m

To facilitate the proposed development, an application was made to rezone the property from RD1 (Duplex Housing) to RM2 (Low Density Multiple Housing) to allow the multifamily use.

Council Consideration:

A Public Hearing has been scheduled for **6:00 pm, Tuesday, May 2, 2023** in Council Chambers, Penticton City Hall, 171 Main St.

All meetings and public hearings will be live streamed via the City's website at: www.penticton.ca/city-hall/city-council-meetings. Select the 'Watch Live' button.

Information:

You can find the staff report to Council and Zoning Amendment Bylaw 2023-14 on the City's website at www.penticton.ca/publicnotice or scan the QR code to the right.

Please contact the file manager Steven Collyer at 250-490-2507 or steven.collyer@penticton.ca with any questions.



Public Comments:

Any person whose interest may be affected by the proposed bylaw:

1. May participate at the Public Hearing via Zoom or telephone. Please visit www.penticton.ca/publichearings

for details and the Zoom link.

2. May appear in person.

3. Submit written comments by mail or email no later than 9:30 am, Tuesday, May 2, 2023, to:

Attention: Corporate Officer, City of Penticton

171 Main Street, Penticton, B.C. V2A 5A9

Email: publichearings@penticton.ca

Please ensure the following is included in your correspondence:

Subject: 924 Fairview Road

No letter, report or representation from the public will be received by Council after the conclusion of the May 2,

2023 Public Hearing.

Please note that all correspondence submitted to the City of Penticton in response to this Notice must include your name and address and will form part of the public record and will be published in a meeting agenda when this matter is before the Council or a Committee of Council. The City considers the author's name and address relevant to Council's consideration of this matter and will disclose this personal information. The author's phone number and email address is not relevant and should not be included in the correspondence if the author does not wish this

personal information disclosed.

Audrey Tanguay Planning & Licencing Manager



Council Report

penticton.ca

Date: April 18, 2023 File No: RMS/924 Fairview Rd

To: Donny van Dyk, Chief Administrative Officer

From: Steven Collyer, Senior Planner

Address: 924 Fairview Road

Subject: Zoning Amendment Bylaw No. 2023-14

Development Permit PL2022-9302

Staff Recommendation

THAT Council give first reading to "Zoning Amendment Bylaw No. 2023-14", a bylaw to rezone Lot 1 District Lot 250 Similkameen Division Yale District Plan 37914, located at 924 Fairview Road, from RD1 (Duplex Housing) to RM2 (Low Density Multiple Housing), to facilitate the construction of a 6-unit townhouse development;

AND THAT Council forward "Zoning Amendment Bylaw No. 2023-14" to the May 2, 2023 Public Hearing;

AND THAT Council, prior to adoption of "Zoning Amendment Bylaw No. 2023-14", require a 0.8m road dedication along the frontage of the subject property be registered with the Land Title Office;

AND THAT Council, subject to adoption of "Zoning Amendment Bylaw No. 2023-14", approve "Development Permit PL2022-9302", a permit to approve the form and character of a 6-unit townhouse development.

Strategic Priority Objective

Livable and Accessible: Proactively plan for deliberate growth; focused on an inclusive, healthy, safe and desirable place to live.

Proposal

The applicant is proposing to construct a 6-unit townhouse development on the subject property (Figure 1). The proposal consists of two, three-storey triplexes accessed from an internal driveway. Each unit has its own garage and rear yard space.

To facilitate the proposed development, an application was made to rezone the property from RD1 (Duplex



Figure 1 - Rendering of proposed development

Housing) to RM2 (Low Density Multiple Housing) to allow the multifamily use.

Council previously gave first reading to Zoning Amendment Bylaw 2022-37 on July 5, 2022, but did not give further readings after the Public Hearing held on July 19, 2022, citing concerns about access and design. More information about this file's history is in the 'Background' section of this report (below). The applicants have redesigned the proposed development and are now requesting further consideration of the rezoning and approval of the associated 'form and character' development permit.

Background

Property Description

The subject property is located on the east side of Fairview Road, just south of the Martin Street/Fairview Road/Scott Avenue intersection (Figure 2). The property contains a single detached dwelling constructed in 1954, which is proposed to be demolished. Apartment buildings are located on neighbouring properties to the north and south, with other apartments and townhomes located in the surrounding area. The Lake-to-Lake bike route runs directly in front of the subject property, with driveway access to the property in the same location as the current driveway. The property is within walking distance of the downtown, Penticton Public Library, KVR Middle School and Penticton Secondary School.

The property is currently zoned 'RD1 (Duplex Housing)' and is designated 'Urban Residential' by the Official Community Plan (OCP).

924 Fairview Road Location Map

Figure 2 - Property location map

Previous Council Decisions

Staff presented a previous version of this application for 7 townhouse units to Council for introduction on July 5, 2022. That proposal included a Development Variance Permit request to reduce the minimum required rear yard setback from 6.0m to 5.4m to accommodate the 7-units factoring in the required 0.8m road dedication at the front of the property. Council gave the Zoning Amendment Bylaw first reading on July 5, 2022, and forwarded the bylaw to the July 19, 2022 Public Hearing.

At the July 19, 2022 Public Hearing, six people spoke with concerns about the proposal. The main concerns were focused on the density for the lot and the only access/egress point at Fairview Road, near the intersection with Scott Avenue/Martin Street and the Lake-to-Lake bike route in front. After the Public Hearing, Council voted to deny 2nd and 3rd reading to the Zoning Amendment Bylaw. This vote kept the bylaw at first reading and allowed the applicant to revisit their proposal in response to the Public Input.

Council Report Page 2 of 12

Revised Proposal

The resubmission package was submitted to the City in February 2023, and reviewed by staff. The applicant has submitted an updated letter of intent (Attachment 'D').

The letter states the applicant attempted to acquire the property to the east, which would have allowed an alternate road access to Fairview Road, however that acquisition was not successful.

The letter further describes the changes made to their application package in response to the public hearing in July 2022.

The key changes are:

- Reduce the number of units from 7 to 6,
- Provide a larger vehicle turnaround area at the rear of the property, and
- Eliminate the previous variance request to reduce the required rear yard from 6.0m to 5.4m.

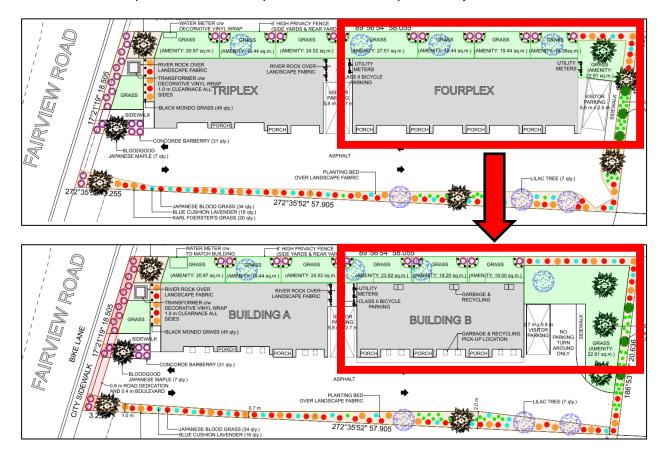


Figure 3 - Original 7-unit proposal (top) versus the updated 6-unit proposal (bottom)

Council Report Page 3 of 12

New Zoning Bylaw

Since submission of the revised plans, the City has adopted a new zoning bylaw (Zoning Bylaw 2023-08). The new zoning bylaw does not impact the development in any substantial way. Regardless, as the original application was made before the zoning bylaw was considered by Council, the development would not be subject to any of the recent bylaw changes. However, because of the new Zoning Bylaw 2023-08 now in effect, a new amendment bylaw is being presented to Council for first reading and staff recommend another public hearing so Council can hear feedback directly from the public on this revised proposal.

Climate Impact

Council adopted the Community Climate Action Plan (CCAP) in 2021. The proposed development is consistent with the following aspects of the CCAP:

- Shift Beyond the Car: Encourage active & accessible transportation and transit.
 - Each unit has a private attached garage, which provides sufficient room to securely store a bicycle.
 - Visitor bike parking racks are provided on the property, near the vehicle visitor parking.
 - o The subject property is located along the Lake-to-Lake bike route on Fairview Road, which has also bus routes and nearby bus stops within walking distance.
- **Step Up New Buildings:** All new buildings will be required to meet the BC Energy Step Code requirements at the time of construction.
 - The new buildings will be required to meet Step 3 of the BC Energy Step Code as a minimum standard of energy efficiency.

Technical Review

This proposed development was reviewed by the Technical Planning Committee, a group of internal staff who review development applications. The committee identified a 0.8m road dedication along the Fairview Road frontage and recommend that the dedication occur through the rezoning process, in order to achieve the desired road right-of-way width. The applicant is aware of this recommendation and has designed their development accordingly. Other updates to the plans were completed to address the staff review comments. Future requirements related to the building permit stage have been provided to the applicant, in the effort to expedite that future approvals process, should Council ultimately approve the planning applications.

Access

The city's preference is for rear lane vehicle access, where possible, however the only access point to the subject property at this time is from Fairview Rd. The developer did approach the owner of the adjacent property to the east (off Weyburn St) to see if they would sell the property to avoid having vehicle access onto Fairview Road, and through the protected Lake-to-Lake bicycle route. As the applicant describes in their letter of intent (Attachment 'D'), they were unable to acquire the neighbouring Weyburn St property. Given that there is no alternate vehicle access point to the property at this time, the development has been designed to utilize the existing driveway onto Fairview Road and the updated plans provide 6 units instead of 7, along with a larger vehicle turnaround area on the lot than the previous proposal. The redesign would

Council Report Page 4 of 12

also facilitate the option for access from the rear, if the right to access from the rear can be secured at a later date, allowing for the closure of the Fairview Rd driveway in the future.

Development Statistics

The following table outlines how the proposed development meets the applicable Zoning Bylaw regulations:

	RM2 Zone Requirement	Original Plans (7 units)	Updated Plans (6 units)
Minimum Lot Width*:	18 m	19.6 m	19.6 m
Minimum Lot Area*:	540 m ²	1,142 m ²	1,142 m ²
Maximum Lot Coverage:	40%	37%	30%
Maximum Density:	0.8 Floor Area Ratio (FAR)	0.75 FAR	0.63 FAR
Vehicle Parking:	1 parking space per dwelling unit 0.25 visitor parking spaces per dwelling unit Total: 7 parking spaces required	7 parking spaces in unit garages 2 visitor parking spaces Total: 9 parking spaces provided	6 parking spaces in unit garages 2 visitor parking spaces Total: 8 parking spaces provided
Bicycle Parking:	Class I: 0.5 spaces per dwelling unit Class II: 0.1 spaces per dwelling unit	Class I: each unit has a garage** Class II: 1 bicycle rack provided	Class I: each unit has a garage** Class II: 1 bicycle rack provided
Required Setbacks Front Yard (Fairview Rd): Side Yard (north): Side Yard (south): Rear Yard (east):	3.0 m 3.0 m 3.0 m 6.0 m	3.0 m 3.0 m 7.1 m 5.4 m – Variance Required	3.0 m 3.0 m 7.1 m 11.7 m
Maximum Building Height	12 m	10.1 m	10.3 m
Other Information:	*Lot width and lot area are only applicable at the time of subdivision. ** Section 6.4.3.5 allows unit garages to count as secure bicycle parking when each unit has access to its own garage space.		

Analysis

Rezoning

The OCP designation for the property is 'Urban Residential'. This land use designation supports townhouses, stacked townhouses, low-rise and mid-rise apartment buildings (Figure 4). The proposed 6-unit townhouse development is a consistent use with the Urban Residential designation. The Urban Residential designation calls for higher density residential development. This updated proposal does represent a reduction in

Council Report Page 5 of 12

proposed density, at the past direction of Council, resulting in the applicant revising their proposal to reduce the number of units in the development from 7 to 6.

Land Use	Description	Building Type(s)	Uses	Height / Density	Zone(s)
Urban Residential	Higher-density 3-6 storey apartment neighbourhoods in higher- amenity areas where building construction is primarily wood frame.	Townhouses and stacked townhouses Low-rise and midrise apartment/ condo buildings	Residential Limited Retail/ Service	Heights up to 6 storeys	· RM3
	556 to 736 Lakeshor considered subject to	Residential Policy Stater e Drive West: Developme o assessment of urban do na Park and neighbouring	nt up to a maximum esign impacts on Lal	keshore Drive and	n be the

Figure 4 - Excerpt from Land Use Designations table (OCP)

Staff consider that the proposed rezoning to the RM2 zone will allow for development that conforms to the following OCP Policies:

- Policy 4.1.1.1 Focus new residential development in or adjacent to existing developed areas.
 - The property is located in an existing developed area with municipal services.
- Policy 4.1.1.4 Ensure all new developments fully cover the cost of the required infrastructure and services they require, including roads, water, sewer, storm water, and provision of parks, schools, and emergency services.
 - The developer is responsible to cover development costs including any required infrastructure upgrades. The City covers the surveying and registration costs of the road dedication. The developer will pay DCC's at the building permit stage to help account for the increased demand on municipal infrastructure.
- Policy 4.1.3.1 Encourage more intensive "infill" residential development in areas close to the Downtown, to employment, services and shopping, through zoning amendments for housing types compatible with existing neighbourhood character, with form and character guided by Development Permit Area Guidelines.
 - There are other multifamily developments located along Fairview Road. The property is located along an urban collector road with a bike route, bus route, and is close to schools and commercial areas.
 - The plans meet the applicable Development Permit Area Guidelines in the OCP, as shown in the Development Permit Analyses (Attachments 'E' and 'F').
- Policy 4.1.3.4 Encourage developments that include one-bedroom and two-bedroom units in suitable neighbourhoods to enable people to downsize as they age and to provide entry-level housing for those people entering the housing market. At the same time, provide 3-bedroom units, or larger, to accommodate families.
 - All 6 units are proposed to have 3-bedrooms and 2 full bathrooms. This provides an accommodation option for families.
- Policy 4.1.3.5 Ensure through the use of zoning that more-intensive forms of residential development are located close to transit and amenities, such as parks, schools and shopping.

Council Report Page 6 of 12

- The Lake-to-Lake bike route runs in front of the subject property
- The site is approximately 80m from a bus stop.
- The property is within walking distance of the downtown, shops, services, Penticton Public Library, KVR Middle School and Penticton Secondary School
- Policy 4.1.4.1 Work with the development community architects, designers and builders to create new residential developments that are attractive, high-quality, energy efficient, appropriately scaled and respectful of their context.
 - The applicant has submitted a Development Permit application in conjunction with the rezoning request for Council's consideration. Attachments 'E' and 'F' show how the proposed development meets the applicable OCP design guidelines.

Staff consider that the application proposes an appropriately scaled development in an area of the community that has been identified for increased density within the OCP. The reduction of one unit, expanded vehicle turnaround area, and additional rear yard setback in this revised proposal are positive changes to help address the concerns raised through the previous Public Hearing in July 2022. Given that there is adequate policy through the OCP to support the development, staff recommend that Council give first reading to "Zoning Amendment Bylaw No. 2023-14" and forward the bylaw to the May 2nd Public Hearing.

Development Permit

The proposed development is included in the Multifamily Residential Development Permit Area, which is established in the OCP to enhance neighbourhoods and create sensitive transitions in scale and density of new multifamily developments by addressing issues such as privacy, landscape retention, and neighbourliness. The applicant has provided an updated letter of intent and development permit analysis with their submission (Attachments 'D'). Staff have also completed a development permit analysis (Attachment 'E') that shows how the development conforms to the applicable design guidelines.

The OCP allows for minor variances through a development permit, rather than a standalone development variance permit application. The applicant is proposing a reduced landscape buffer width along the south property line (Figure 5). Section 5.1.4 of the Official Community Plan allows variances to landscape buffers in cases where "the proposed building locations make establishment of a buffer difficult or impossible or where the trees will not thrive...in cases where the buffer is reduced, compensatory planting elsewhere on site or in the adjacent public realm is required." In this instance, the south landscape buffer is reduced in width on these plans from 3m to 0.7m at its narrowest point, as a result of the driveway providing access into each unit garage. The north landscape buffer remains at the 3m required width. Staff are supporting the

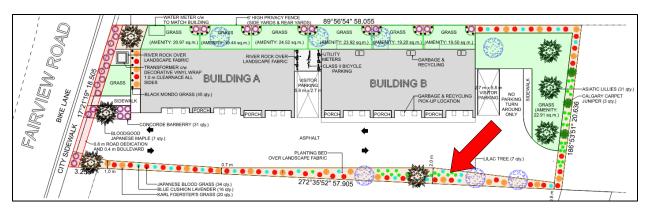


Figure 5 - Landscape plan showing reduced southern landscape buffer (red arrow)

Council Report Page 7 of 12

variance through the development permit because the landscape plan shows that the required number of trees and shrubs will be planted along the reduced buffer, at the ratios required by the Zoning Bylaw: 1 tree per 10m and 1 shrub per 1m. As a result, no additional plantings elsewhere on site or in the public realm are required. This reduced landscape buffer allows vehicle access into the units and maintains shrubs and trees along this side of the property adjacent to the neighbouring apartment building.

Staff consider that the proposed development has been designed with the OCP policies and design guidelines in mind and with due consideration to neighbourhood fit and buffering impacts on neighbouring property owners. The reduction of one unit, expanded vehicle turnaround area, and additional rear yard setback in this revised proposal are positive changes to help address the concerns raised through the previous Public Hearing in July 2022. As such, staff recommend that Council consider approving the Development Permit, subject to the adoption of the related Zoning Amendment Bylaw.

Alternate Recommendations

Council may have a desire to see a similar density to what was previously proposed. If this is the case, Council may choose to proceed with further readings of the Zoning Amendment Bylaw, and provide direction to staff regarding the density that they wish to see at this location. This could include Council choosing to support the originally proposed Development Variance Permit and Development Permit.

1. THAT Council give first reading to "Zoning Amendment Bylaw No. 2023-14"; AND THAT Council provide direction regarding the Development Permit.

Council may consider the proposed development to be undesirable at this location, or not in keeping with the goals and policies of the Official Community Plan. If this is the case, Council should to not give first reading to the Bylaw.

2. THAT Council deny first reading to "Zoning Amendment Bylaw No. 2023-14".

Attachments

Attachment A – Zoning Map

Attachment B – Official Community Plan Map

Attachment C – Photos of Property

Attachment D – Updated Letter of Intent and Development Permit Analysis (applicant)

Attachment E – Development Permit Analysis (staff)

Attachment F – Draft Development Permit PL2022-9302

Attachment G - Zoning Amendment Bylaw No. 2023-14


Respectfully submitted,

Concurrence


Steven Collyer, RPP, MCIP Senior Planner

Director of Development Services	General Manager of Infrastructure	Chief Administrative Officer
\mathcal{BL}	KD	DyD

Council Report Page 8 of 12

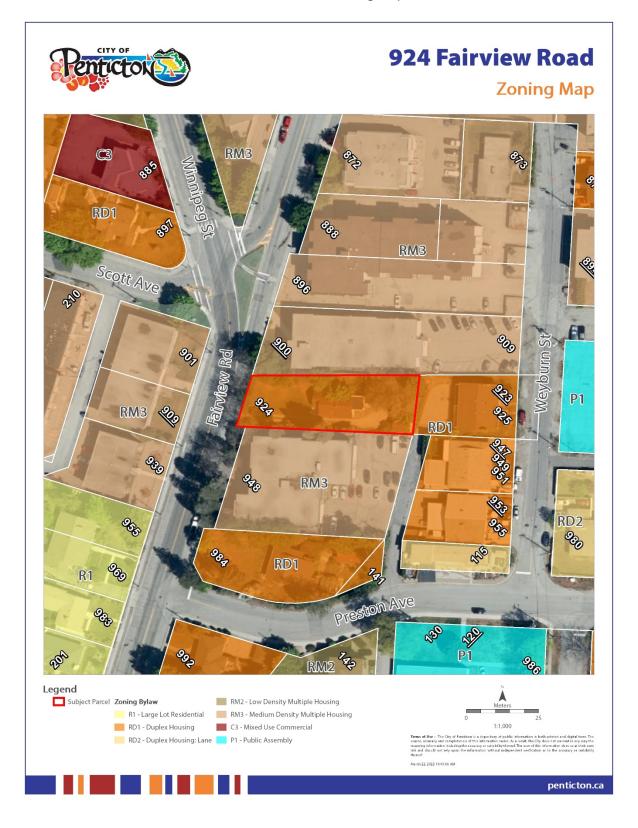

Council Report Page 9 of 12

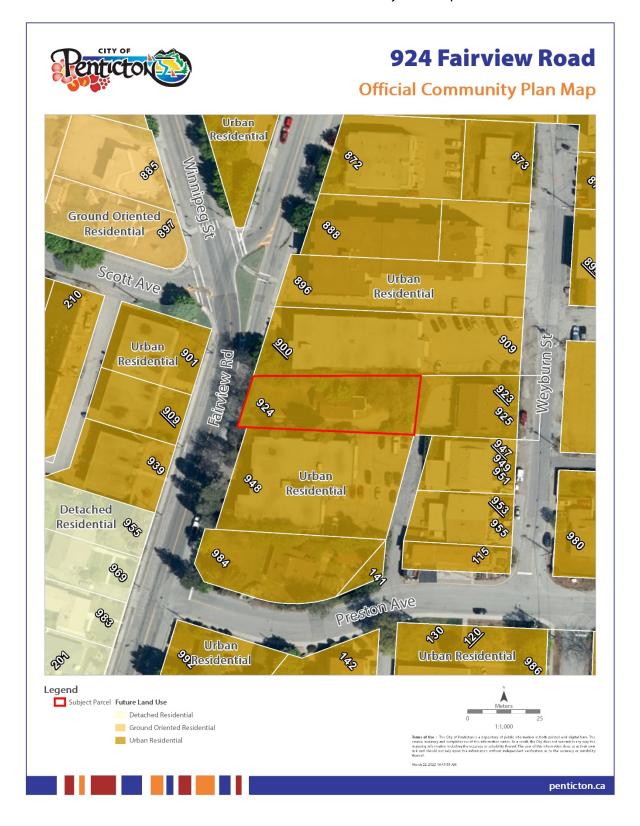


Council Report Page 10 of 12

Attachment C – Photos of Property



Council Report Page 11 of 12

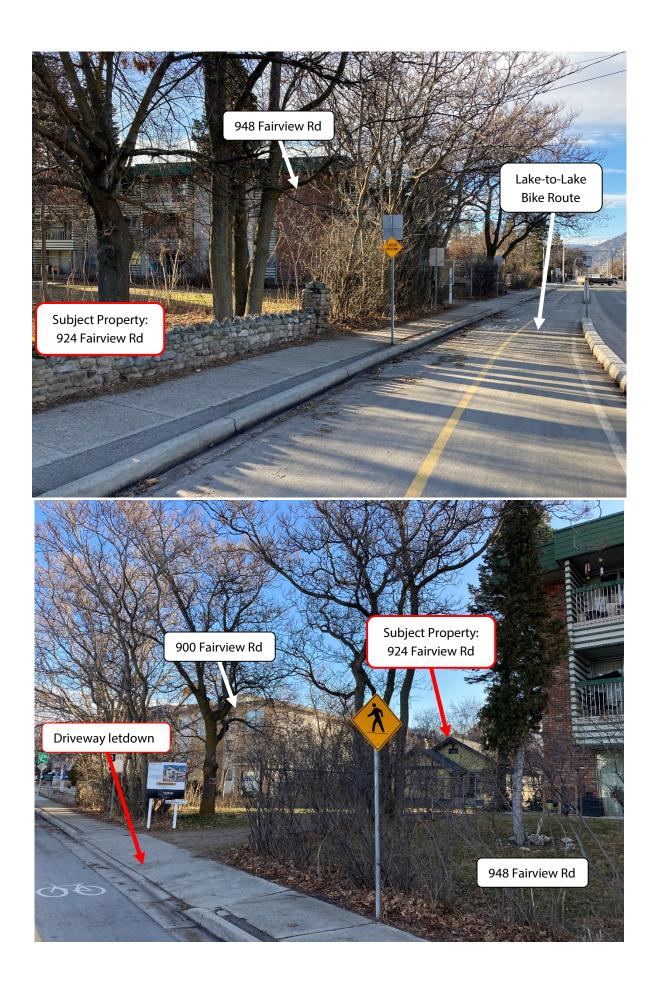

Council Report Page 12 of 12



February 27, 2023

Giroux Design Group Inc.

City of Penticton 171 Main Street Penticton BC, V2A 5A9

Re: 924 Fairview Road Rezoning & Development Permit Application

To City of Penticton Planning Department,

This letter is regarding the revised proposal to rezone and develop the property located at 924 Fairview Road. The property is currently zoned RD1.

The revised proposal is to rezone the property to RM2 (Medium-density residential areas with multi-family developments) and build two three-unit townhouses for a total of six units. This is a reduction in the number of units previously proposed. Access to the development is from Fairview Road as there is no lane access available. Since the first application to the City, the owner made multiple attempts to purchase the property to the east to allow for lane access, however these attempts were unsuccessful. The reduction of one dwelling unit while keeping the other units the same size as originally proposed allows for a proper hammerhead turn-around at the back of the property and reduces the number of vehicles entering and leaving the property. We believe this compromise is sufficient to address the concerns brought up with the initial proposal which was denied by council. A two-way drive aisle provides access to secure garage parking in each unit with two additional guest parking spots on site. Both townhouses will be modest in size and will provide much needed family housing close to schools, parks, and shopping. The proposal fits within the City of Penticton's Official Community Plan as the area is designated for Urban Residential development which allows for fourplexes, higher density rowhouses, townhouses and stacked townhouses.

No variances are required for this application.

We believe the project meets the intent of providing modest densification to an area of town that has a mix of townhouses, and high-density apartment buildings. In contrast to nearby apartment buildings, this development will provide much needed family housing in the area with private outdoor green areas and amenity space for families with children.

Thank you for considering our proposal.

Best regards,

Tony Giroux ASTTBC.RBD

Owner/Registered Building Designer

Giroux Design Group Inc.

924 FAIRVIEW ROAD: DEVELOPMENT PERMIT ANALYSIS

PEDESTRIAN CONNECTIVITY

The development is on a road with pedestrian sidewalks and within walking and biking distance to the downtown business core and shopping. The location is central to parks and within blocks of elementary, middle, and high schools. City Bus stops are also located nearby, allowing easy access to transit. The bike lane runs in front of the property making bicycle access particularly convenient.

PARKING

Each unit has secured garage parking for one vehicle accessed by a two-way drive lane coming off of Fairview Road with two additional visitor parking spots. No variances are needed for parking as the number of spaces exceeds the COP requirements.

DESIGN FOR CLIMATE

The building will meet the requirements of Step 3 of the BC Building Code. Trees to be planted along three property lines are deciduous which will provide shade during the summer and sunlight during the winter as the leaves fall. Each property has its own private rear yard to allow for outdoor living.

ORIENTATION & MASSING

Each unit has its own entry door with a covered porch. The townhouses are three storeys tall and will nicely suit the neighbourhood which is comprised of duplexes, townhouses, and apartment buildings of varying size. At 10 meters tall the building is under the 12 m maximum height allowance. The style of the building is Modern style which will complement the neighbourhood and is in harmony with newer construction in the area.

LANDSCAPING (ENHANCING THE URBAN FOREST)

The landscaping plan for the development includes the planting of 14 trees along the surrounding property lines. Along Fairview a continuous planting bed borders the sidewalk providing pleasing aesthetics and increased curb-appeal. Three trees are to be planted along Fairview and a grass area with surrounding planting beds containing low-maintenance plants will create a pleasing aesthetic and curb appeal for the development and a pleasant environment for occupants. In minimal selected areas, river rock is used to provide a clean, easily maintained utility spaces. A grass lawn at the front property line will provide a pleasant green accent for the property. Grassed rear yards will provide pleasant private areas for each unit and will contain accent planting beds and Lilac trees. The planting strip along the south property line varies in width from 0.7 m at the narrowest spot to 2.1 m at the widest spot, the average width is just over 1.0 m. The reduce width is necessary for the required drive aisle width and the turn around at the rear of the property. We feel this width is sufficient to allow for the required landscape screening along the property line, along with this the apartment to the south also has landscaping and trees which provide a buffer along this property line.

WASTE MANAGEMENT

Garbage and recycling collection is provided by individual bins provided for each unit to be collected from in front of each garage door on collection day. The ability to collect the garbage with this configuration has been confirmed with Waste Management. The garbage and recycling bins will be stored within the unit garages on non-collection days.

FENCES

Six-foot-high wood privacy fences will be installed along the surrounding property lines excluding the front property line and will be stepped down to four feet within the front yard setback. Six-foot-high privacy fences will also be between each of the townhouse rear yards.

We believe that the rezoning and development of this property is good use of the land and will provide much needed family housing for the city. It is our opinion that the legitimate concerns raised by neighbours have been addresses sufficiently. It is our hope that council will see the earnest efforts to purchase the neighbouring property to the east as a genuine effort to attain lane access. It should also be noted that the original proposal went before council with staff support.

Attachment E - Development Permit Analysis (staff)

Development Permit Analysis

The proposed development is located within the Multifamily Residential Development Permit Area. The following analysis demonstrates how the proposal is aligned with the applicable design guidelines.

- Guideline G1 Prior to site design, analysis shall be undertaken to identify significant on-site and off-site opportunities and constraints, including built and natural elements (e.g., structures, slopes and drainage, significant landscape features, etc.).
 - The applicant has designed the development with the recommended 0.8 road dedication in mind. The driveway location is in the same spot as the existing driveway, where an entrance through the protected Lake-to-Lake bike route already exists.
- Guideline G3 Private and semi-private open spaces should be designed to optimize solar access.
 - The buildings have large windows facing south towards the shared driveway, where the building setback is greater and solar access into each unit is easily achieved.
- Guideline G5 Siting of buildings should support strong street definition by minimizing front yard setbacks while sensitively transitioning to neighbouring building setbacks.
 - The proposed front yard setback is minimal (3m at the closest corner of the building) which improves connectivity between the building and the street, and connects with the pedestrian realm.
 - The proposed front yard setback is less than the apartment buildings on either side, which each have setbacks of 5m and 9m, however the angle of the front building is about the same as the existing buildings on either side, front yard setbacks
 - Landscaping and trees are proposed in the front yard to create interest from the public realm.
- Guideline G13 Entry to ground-level residential units should be no more than 1.8m above the grade of adjacent public sidewalks and walkways.
 - The entries to each unit are less than 1m above the grade of the shared on-site driveway.
- Guideline G17 On-site parking location and design should minimize visual impact and provide safe connections for pedestrians...
 - A sidewalk is proposed from the street-facing unit to the public sidewalk along Fairview Road. Six of the eight parking spaces on-site are provided in garages.
 - By orienting the building lengthwise on the property, there is no parking between the building and the street, and parked cars will not be easily visible from the public realm.
- Guideline G21 Orientation of buildings should face public spaces (e.g., street and lane) with a preference for ground-oriented types (e.g., a front door for everyone or every business.

Each townhouse unit has its own entrance at the ground level. The design of the
end unit closest to Fairview Road faces towards the street in a positive way with its
front entry windows and landscaping on that side.

Guideline G23

Articulation of building mass should include horizontal (minor) setbacks and stepbacks (along upper storeys) to provide visual interest and enrich the pedestrian experience. Balconies and/or cantilever upper floors may be considered as a means to breaking up massing while promoting overlook and/or weather protection.

- The design of both buildings includes projections, cantilevers, and multiple finish materials to create visual interest. These features exist on all outward-facing facades and not solely the street-facing façade, which improves the visual interest on all sides. The exception is the sides of the buildings facing each other, where fire safety requirements require no windows or projections on that side. The 0.6m cantilevers over the driveway help add visual interest and provide more living space in each unit.
- Guideline G28

Development should activate the public realm (e.g., sidewalks) and shared open spaces by placing active uses at street level.

• The entrance to each townhouse unit is at ground level, with a driveway for vehicle access at the south side. A sidewalk is provided between the street and the street-facing unit. The connection to the public sidewalk helps activate the public realm.

Guideline G29

Development should orient windows, porches, balconies and patios toward the public realm, allowing for casual overlook of parks, open spaces, and parking areas.

• Windows on all levels of the street-facing triplex facade face Fairview Road and provide for visual overlook onto the public realm. All units have windows looking over the driveway and over the amenity yard areas at the north side of the buildings.

Guideline G35

Tree planting...

 The landscape plan shows three new trees in the front yard, and four trees along each side of the property, with two trees along the rear. These trees and other proposed landscaping provide buffering between the public realm and adjacent properties.

Guidelines G54/G55

Mechanical/utility cabinets and transformer pads (units) shall be located at the rear of the property, behind the building. Where this is unachievable, units may be located at the edge of the front yard and must be incorporated into landscaped areas and screened from the street.

• The transformer pad is located at the edge of the front yard in a landscaped area. This location allows easy access by the City staff as needed. The transformer box shall be covered in decorative wrap. The required mater meter is located within one of the unit yards and will also be wrapped in decorative vinyl, as noted on the landscape plan.

- Guideline G58 Garbage/recycling areas and other similar structures should be located out of public view in areas that mitigate noise impacts and which do not conflict with pedestrian traffic.
 - Each unit garage has room for garbage and recycling carts. Each unit will place the carts in front of the unit garages for collection. The applicant will be required to engage a private collector for this development with an arrangement to not block the driveway with bins or totes.
- Guideline MF1 All multifamily development should incorporate community amenity spaces that provide opportunity for recreation and play and address the needs of all age groups likely to reside within the development.
 - The plans show a shared amenity lawn area at the rear of the property for use by future residents.
 - In addition, each unit has a private yard space on the north side of the buildings. The amenity space provided meets the Zoning Bylaw requirements.
 - The subject property is located within walking distance of the KVR trail and recreation amenities at Penticton High School.
 - The Lake to Lake bike route runs along the front of this property, providing connections to commercial areas, the downtown, as well as Okanagan and Skaha Lakes.
- Guideline MF3 Amenity spaces should incorporate vegetation for the purpose of active and passive recreation and/or visual interest, and incorporate safe play areas in interior courtyards.
 - The landscaping plan shows each unit will have a dedicated yard, with some landscaping provided as well.
 - These areas will be available to each occupant for active or passive outdoor use.
 1.8m high fencing will delineate each unit rear yard.
 - A shared amenity lawn area is provided at the rear of the property for use by future residents.
- Guideline MF4 Visitor parking should be in public view, easily accessible near the main entry to the site, and clearly indicated by pavement markings and/or signs.
 - Two visitor parking spaces are provided. One space is located at the rear of the property. The other space is located between the two buildings. These spaces will be clearly marked for visitors.



Development Permit

Permit Number: DP PL2022-9302

Owner Name
Owner Address

Conditions of Permit

- 1. This permit is issued subject to compliance with all of the bylaws of the City, except as specifically varied or supplemented by this Permit.
- 2. This permit applies to:

Legal: Lot 1 District Lot 250 Similkameen Division Yale District Plan 37914

Civic: 924 Fairview Road

PID: 006-914-888

- 3. This permit has been issued in accordance with Section 489 of the Local Government Act, to permit the construction of a 6-unit townhouse development as shown in the plans attached in Schedule 'A'.
- 4. In accordance with Section 489 of the Local Government Act, the following provisions of the City of Penticton Zoning Bylaw No. 2021-01 are varied by this permit:
 - a. Table 5.1: to reduce the minimum required width of a landscape buffer (south) from 3.0m to 0.7m.
- 5. In accordance with Section 502 of the Local Government Act a deposit or irrevocable letter of credit, in the amount of \$____ must be deposited prior to, or in conjunction with, an application for a building permit for the development authorized by this permit. The City may apply all or part of the above-noted security in accordance with Section 502 of the Local Government Act, to undertake works or other activities required to:
 - a. correct an unsafe condition that has resulted from a contravention of this permit,
 - b. satisfy the landscaping requirements of this permit as shown in Schedule 'A' or otherwise required by this permit, or
 - c. repair damage to the natural environment that has resulted from a contravention of this permit.
- 6. The holder of this permit shall be eligible for a refund of the security described under Condition 5 only if:
 - a. The permit has lapsed as described under Condition 9, or
 - b. A completion certificate has been issued by the Building Inspection Department and the Director of Development Services is satisfied that the conditions of this permit have been met.

DP PL2022-9302 Page 1 of 13


7. Upon completion of the development authorized by this permit, an application for release of securities (Landscape Inspection & Refund Request) must be submitted to the Planning Department. Staff may carry out inspections of the development to ensure the conditions of this permit have been met. Inspection fees may be withheld from the security in accordance with the City of Penticton Fees and Charges Bylaw (as amended from time to time).

General Conditions

- 8. In accordance with Section 501(2) of the *Local Government Act*, the lands subject to this permit shall be developed in general accordance with this permit and the plans attached as Schedule 'A'.
- 9. In accordance with Section 504 of the *Local Government Act*, if the holder of this permit does not commence the development authorized by this permit within 2 years of the date of this permit, this permit shall lapse.
- 10. This permit is not a building permit. In order to proceed with this development, the holder of this permit must hold a valid building permit issued by the Building Inspection Department.
- 11. This permit does not constitute any other municipal, provincial or federal approval. The holder of this permit is responsible to obtain any additional municipal, federal, or provincial approvals prior to commencing the development authorized by this permit.
- 12. This permit does not include off-site infrastructure costs that may be required at the building permit stage, such as Development Cost Charges (DCC's), road improvements and electrical servicing. There may be substantial infrastructure and servicing costs payable at a later date. For more information on servicing and infrastructure requirements please contact the Development Engineering Department at (250) 490-2501. For more information on electrical servicing costs, please contact the Electric Utility at (250) 490-2535.

Authorized by C	ity Council, th	e day of	, 2023.
Issued this	day of	, 2023.	
Angela Collison Corporate Office	er	-	

DP PL2022-9302 Page 2 of 13

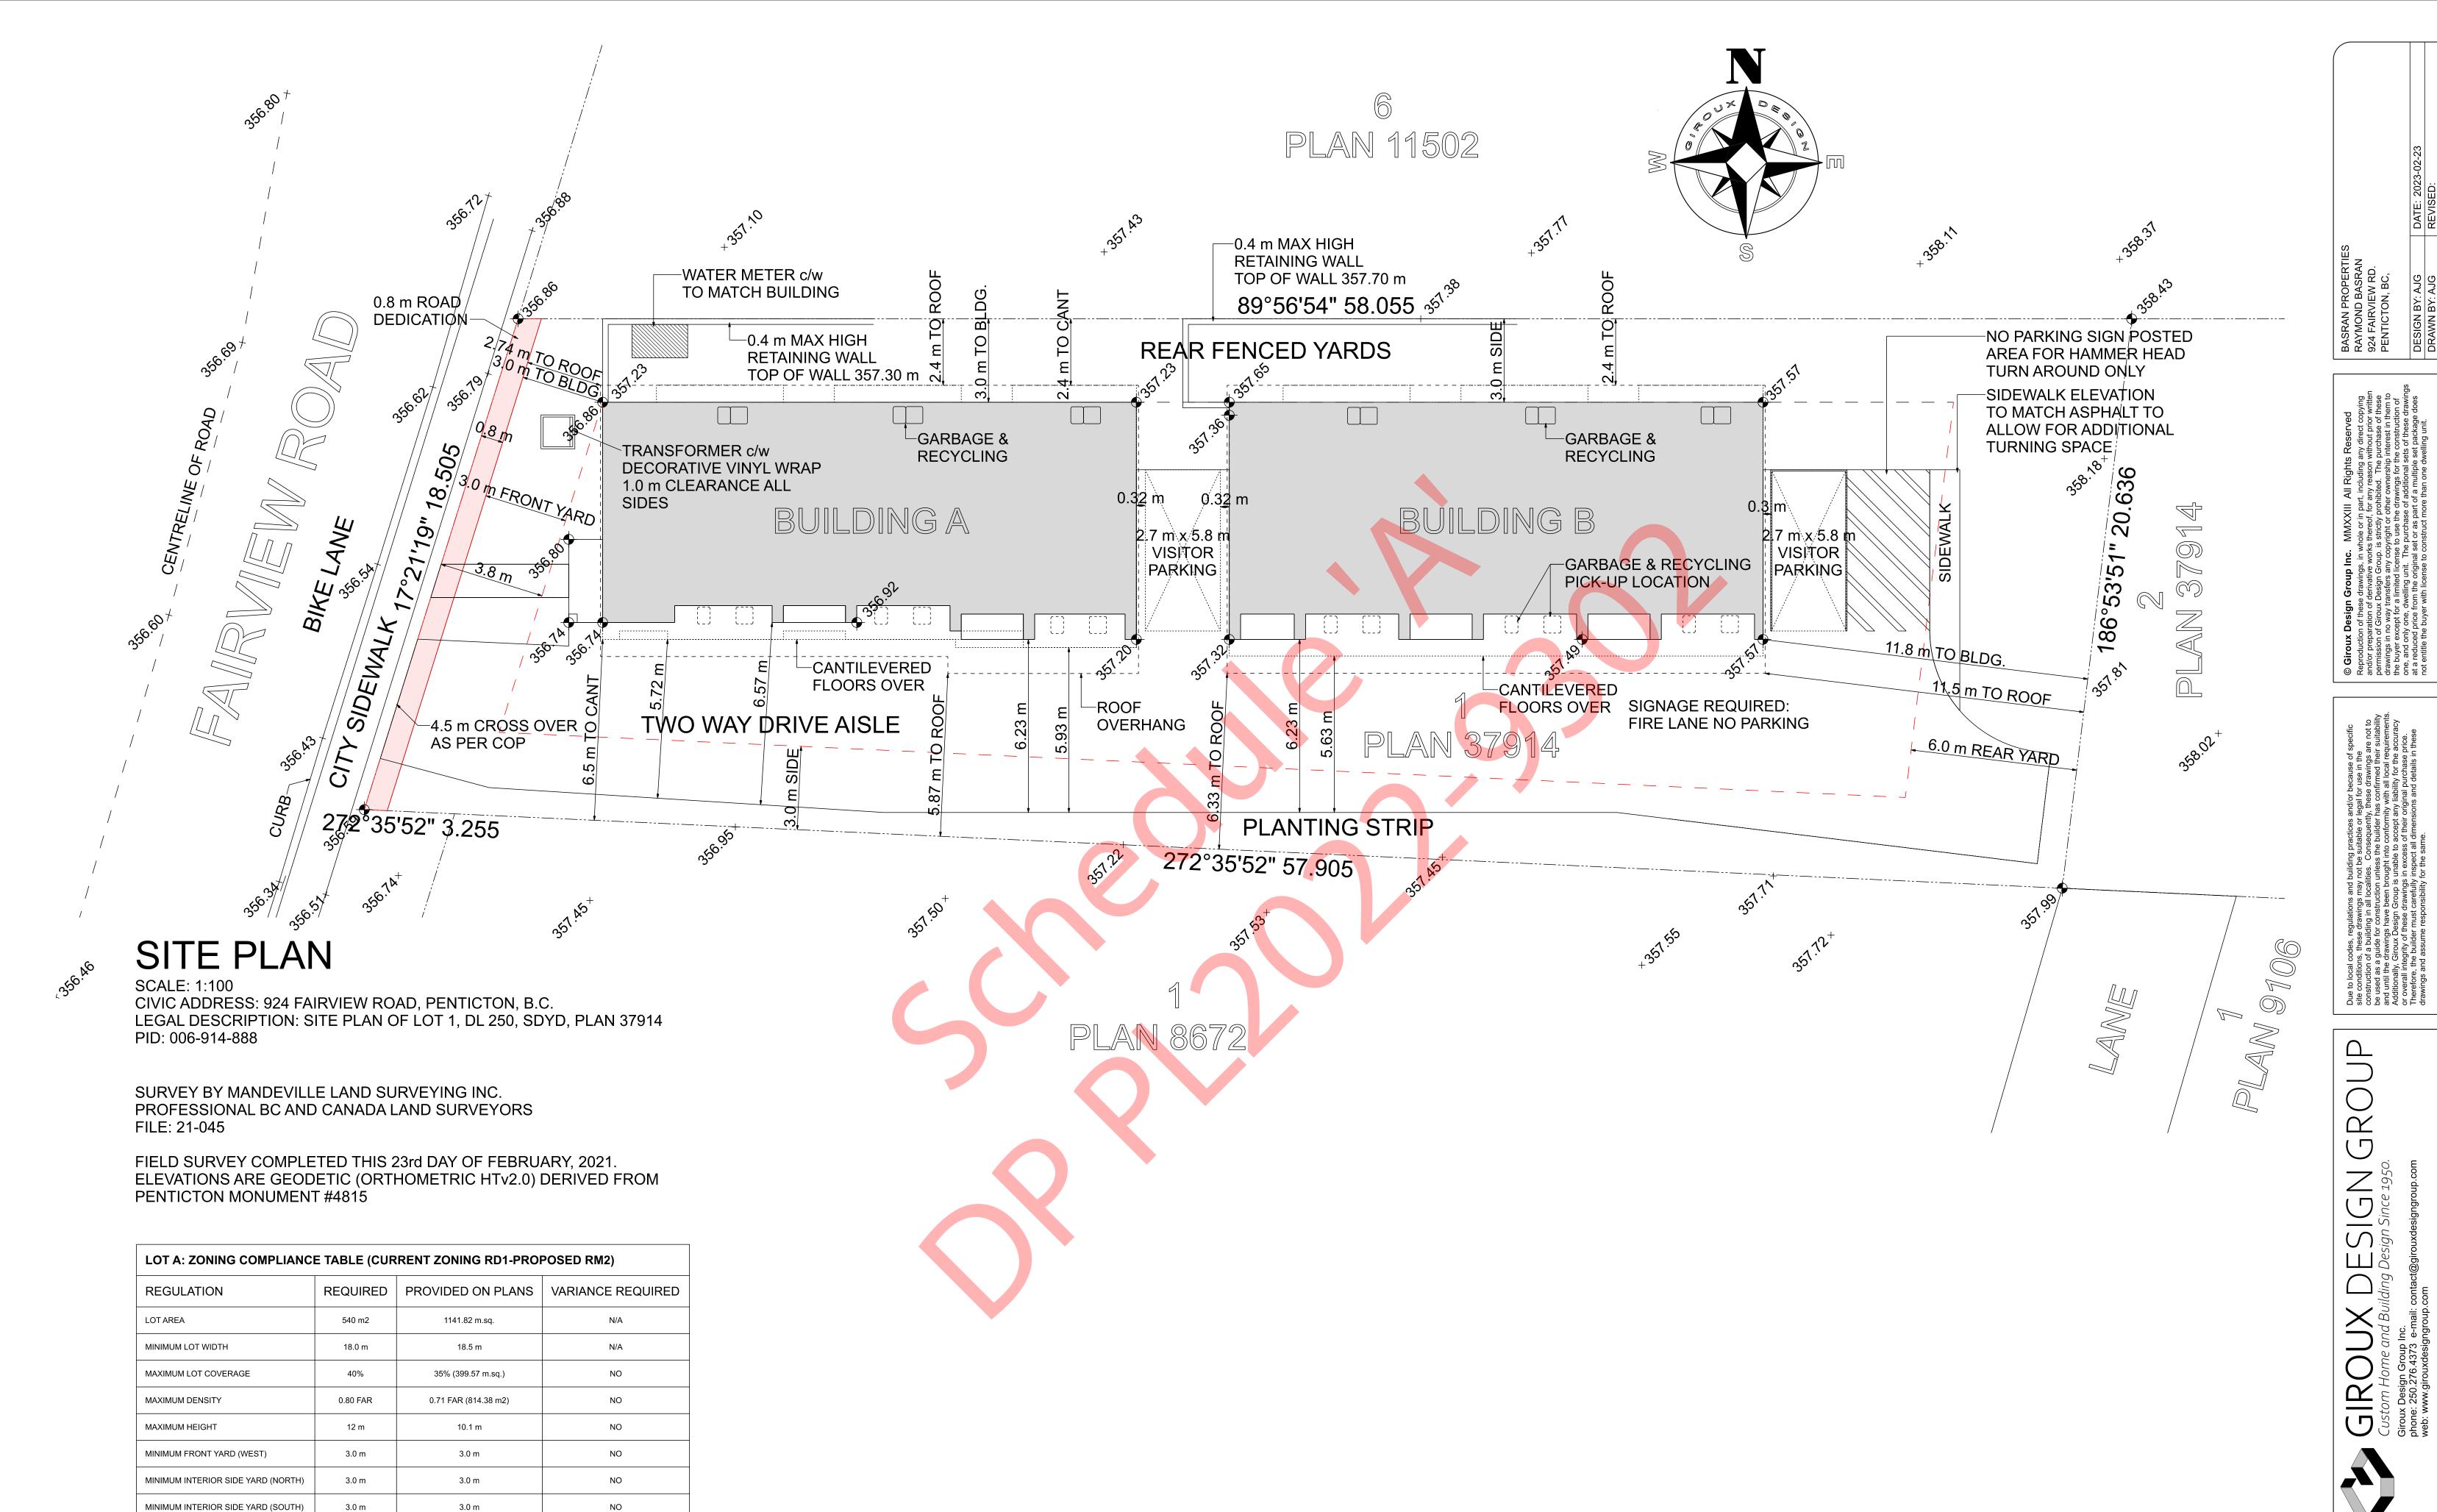

COPYRIGHTED DOCUMENTS ILLEGAL TO REPRODUCE

Site Plar

PLAN NO.
WP-5676
SLAB
SHEET NO.
A1

PARKING SPACES (1 PER UNIT + GUEST)

BICYCLE PARKING (CLASS I/CLASS II)

AMENITY AREA (20 m2 PER UNIT)

6.0 m

8

GARAGES/1

242.24 m2

140 m2


NO

NO

NO

NO

MINIMUM REAR YARD (EAST)

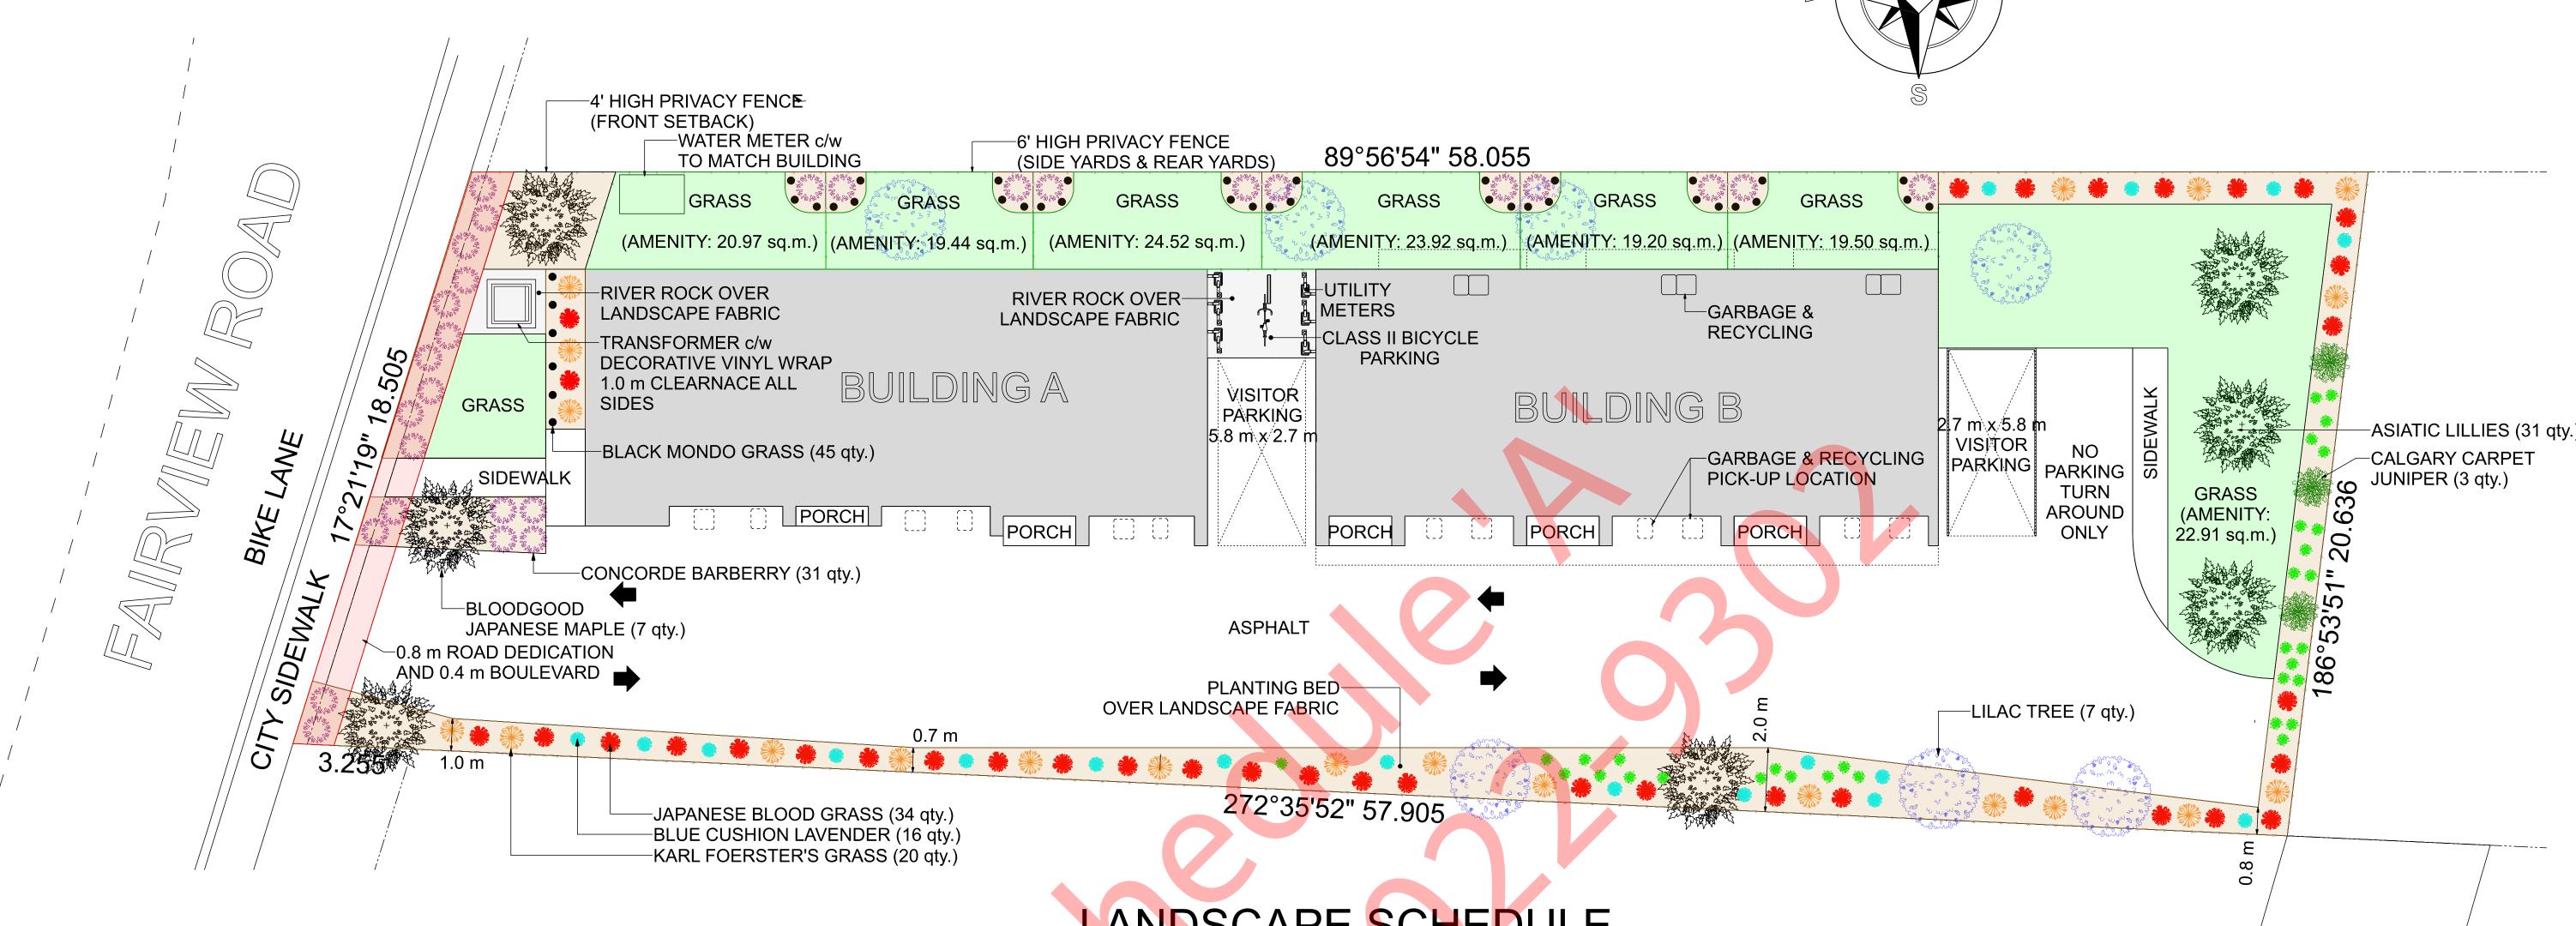

LANDSCAPE PLAN

SCALE: 1:100 CIVIC ADDRESS: 924 FAIRVIEW ROAD, PENTICTON, B.C. LEGAL DESCRIPTION: SITE PLAN OF LOT 1, DL 250, SDYD, PLAN 37914 PID: 006-914-888

SURVEY BY MANDEVILLE LAND SURVEYING INC. PROFESSIONAL BC AND CANADA LAND SURVEYORS FILE: 21-045

FIELD SURVEY COMPLETED THIS 23rd DAY OF FEBRUARY, 2021 ELEVATIONS ARE GEODETIC (ORTHOMETRIC HTv2.0) DERIVED FROM PENTICTON MONUMENT #4815

LANDSCAPE SCHEDULE

PLANTINGS:

Asiatic Lillies (Lilium asiatica) 32 qty. Black Mondo Grass (Ophiopogon planiscapus 'Nigrescens') 39 qty.
Blue Cushion Lavender (Lavandula angustifolia 'Blue Cushion') 18 qty. Calgary Carpet Jupiter (Juniperus sabina 'Calgary Carpet') 3 qty. Concorde Barberry (Berberis thunbergii 'Concorde') 29 qty. Karl Foerster Grass (Calamagrostis x acutiflora) 21 qty. Japanese Blood Grass (Imperata cylindrica 'Red Baron') 37 qty.

Bloodgood Japanese Maple (Acer palmatum var. atropurpureum 'Bloodgood') 7 qty. Lilac (Syringa reticulata) 7 qty.

GARBAGE DISPOSAL: Garbage Bins 9 Recycling Bins 9

GROUND COVER/HARD SURFACES: Property Area (1,141.82 sq. m.) 12,290 sq.ft. Asphalt (421.92 sq. m.) 4,542 sq. ft. Grass (121.94 sq. m.) 1,313 sq. ft. Planting Beds-Bark Mulch (185.12 sq. m.) 1,993 sq. ft. River Rock-2" Rainbow (17.39 sq. m.) 188 sq.ft Landscape Fabric (202.51 sq. m.) 345 sq. ft. Sidewalks/Patios/Pads (32.04 sq. m.) 2,180 sq. ft.

FENCING:

4' High Wood Fence (17.1 linear m..) 56 lin. ft 6' High 'Good Neighbour' Privacy Fence (130 lin. m.) 426.5 lin. ft. LANDSCAPE NOTES:

SHRUBS SHALL BE A MIN OF No.2 POT SHRUBS

ALL TREES ARE TO BE A MINIMUM CALIPER OF 60mm WITH A CLEAR STEM HEIGHT OF 1.5 m

NO TREES, FENCES OR STRUCTURES WITHIN ROAD DEDICATION

NO RETAINING WALLS OVER 1.2 m IN HEIGHT ARE PERMITTED WITHIN ANY SETBACK AREA

LANDSCAPED AREAS TO BE EQUIPPED WITH UNDERGROUND IRRIGATION SYSTEM COMPLETE WITH MOISTURE SENSORS & TIMERS.

LANDSCAPING AND IRRIGATION TO EXTEND TO EDGE OF CITY SIDEWALKS, CURBS, ASPHALT. (INCLUSIVE OF LANDSCAPING ON CITY BOULEVARD)

DRIVEWAY ASPHALT TO EXTEND TO STREET AND LANE ASPHALT.

> COPYRIGHTED DOCUMENTS ILLEGAL TO REPRODUCE

Landscape Plans

PLAN NO. **WP-5676** SHEET NO.


A2

DP PL2022-9302

Page 4 of 13

G R G

Since 1950

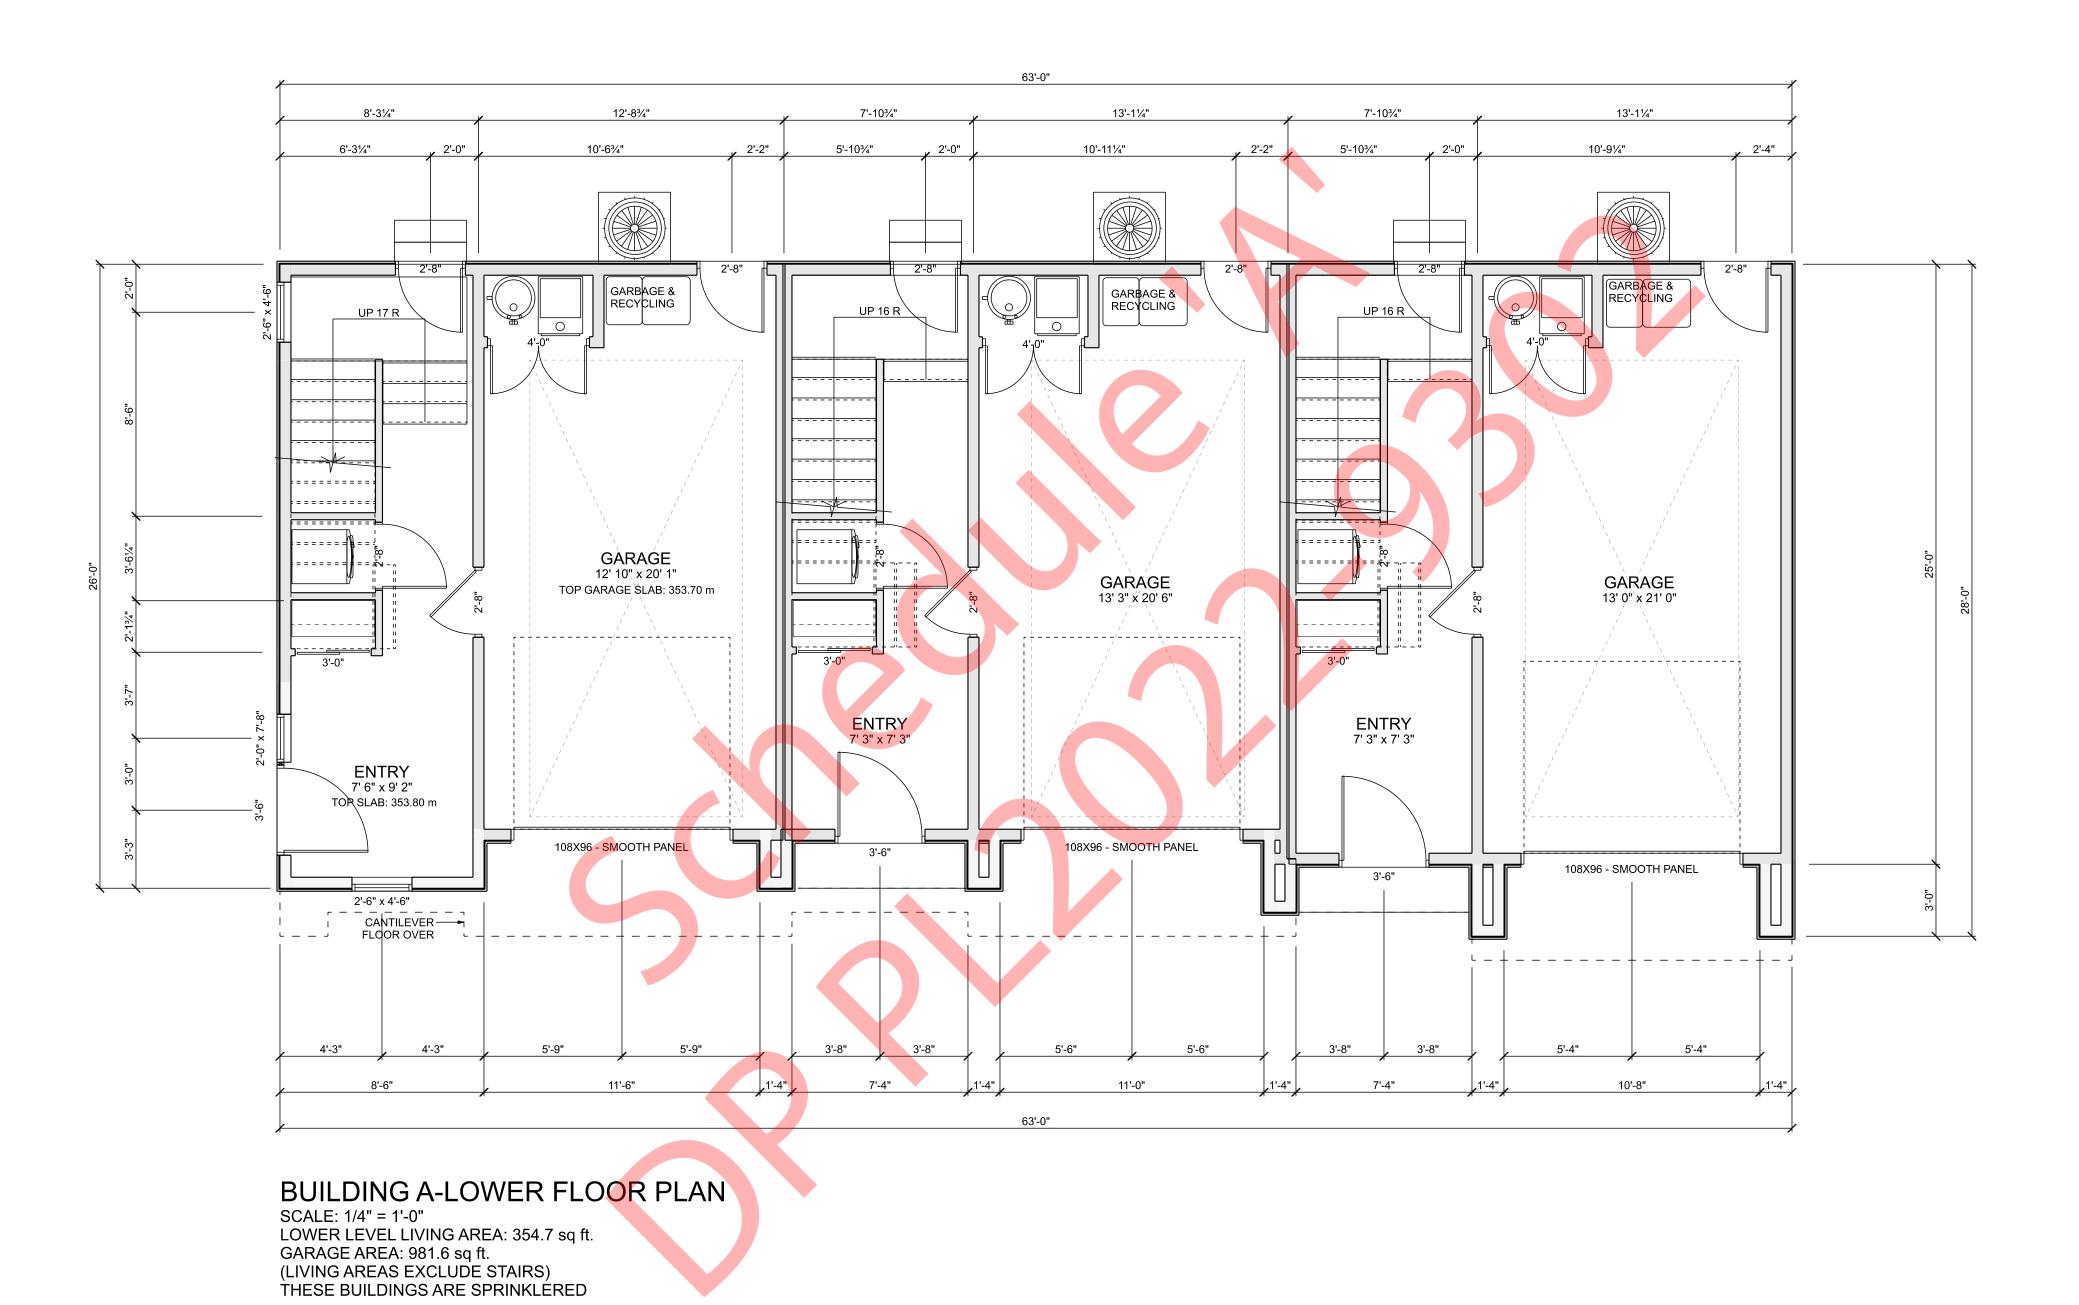


COPYRIGHTED DOCUMENTS
ILLEGAL TO REPRODUCE

Building A-Lower Floor Plans

PLAN NO.
WP-5676
SLAB
SHEET NO.
A3

SIGN Since 1950.

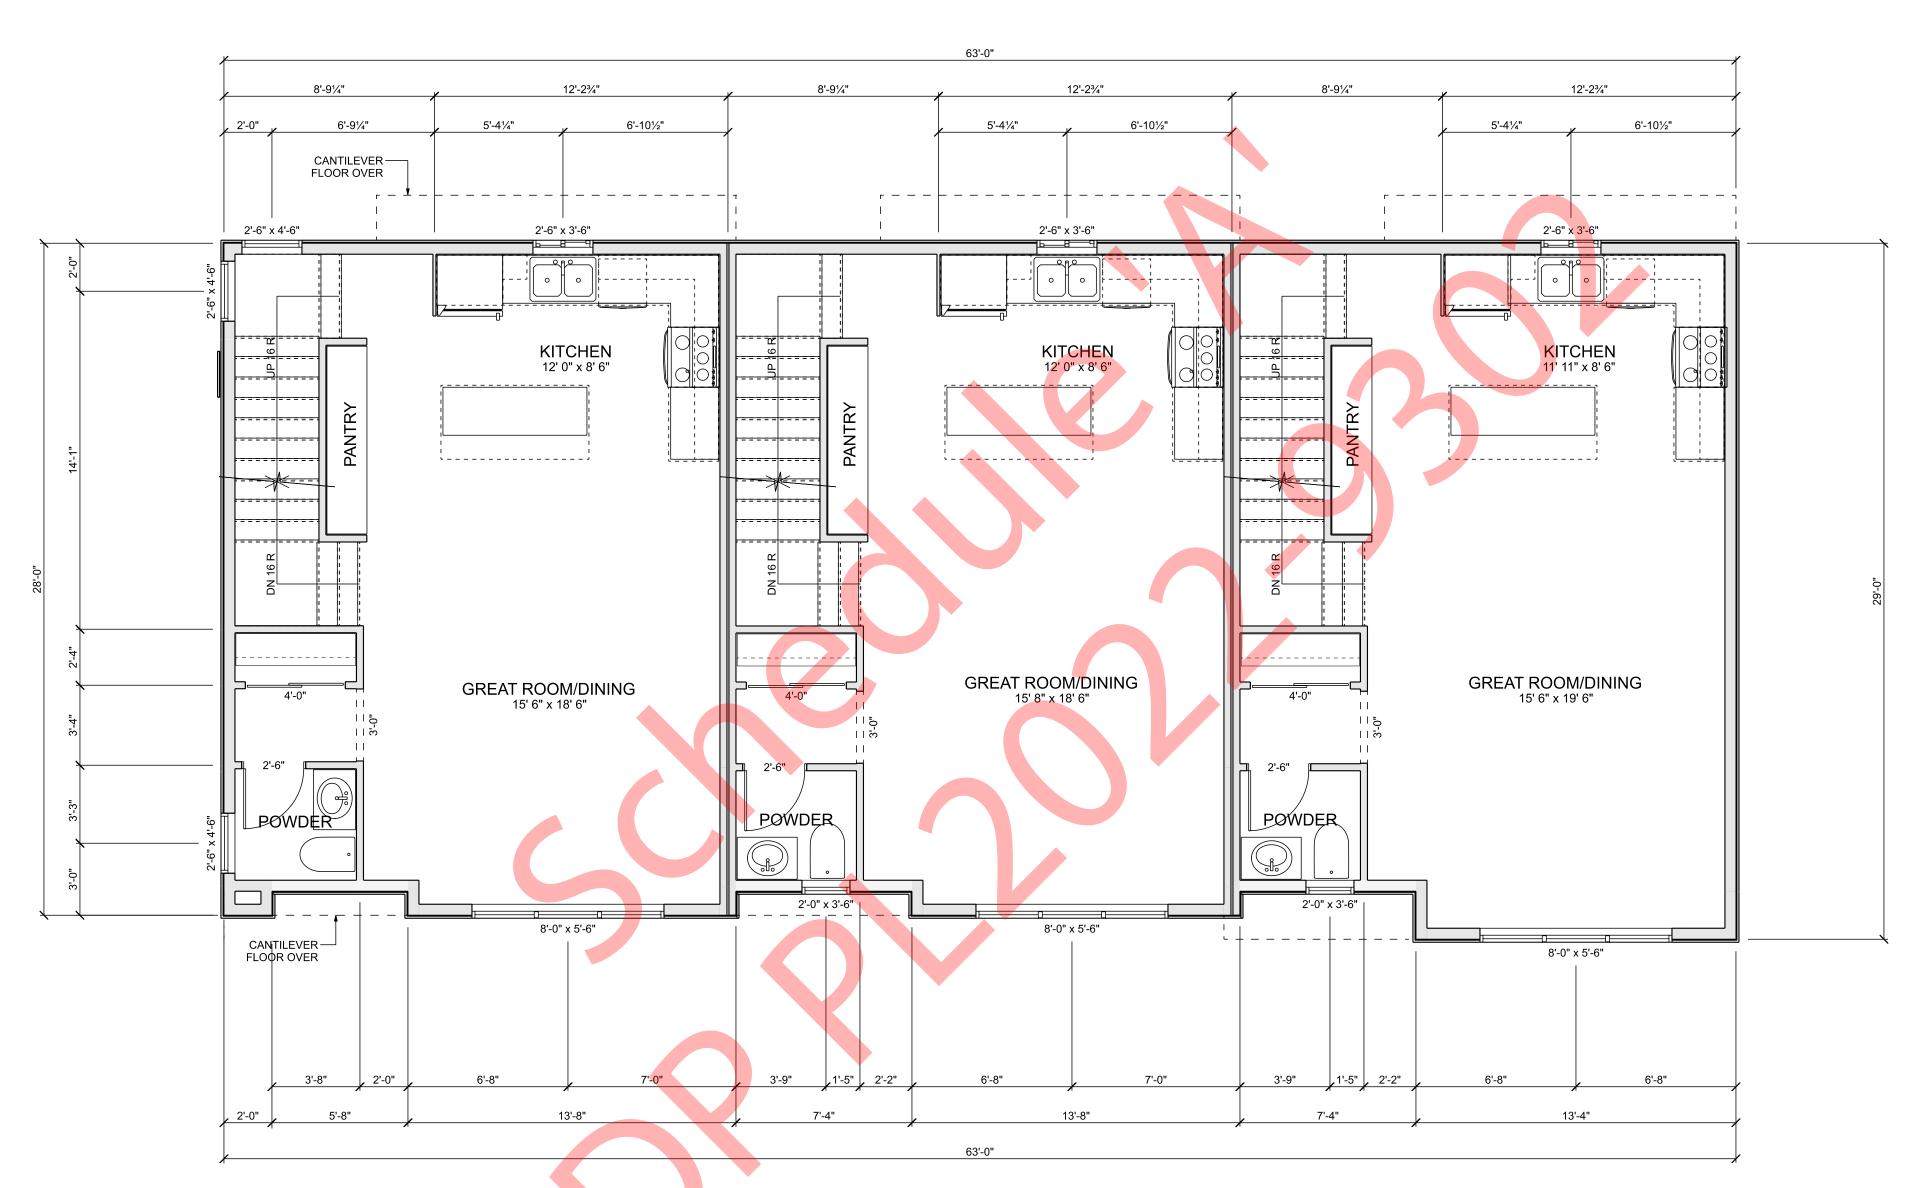


BUILDING A-MAIN FLOOR PLAN SCALE: 1/4" = 1'-0" MAIN FLOOR LIVING AREA: 1560.9 sq ft. (LIVING AREAS EXCLUDE STAIRS) THESE BUILDINGS ARE SPRINKLERED

COPYRIGHTED DOCUMENTS ILLEGAL TO REPRODUCE

Building A-Main Floor Plans (

PLAN NO. WP-5676 SHEET NO.

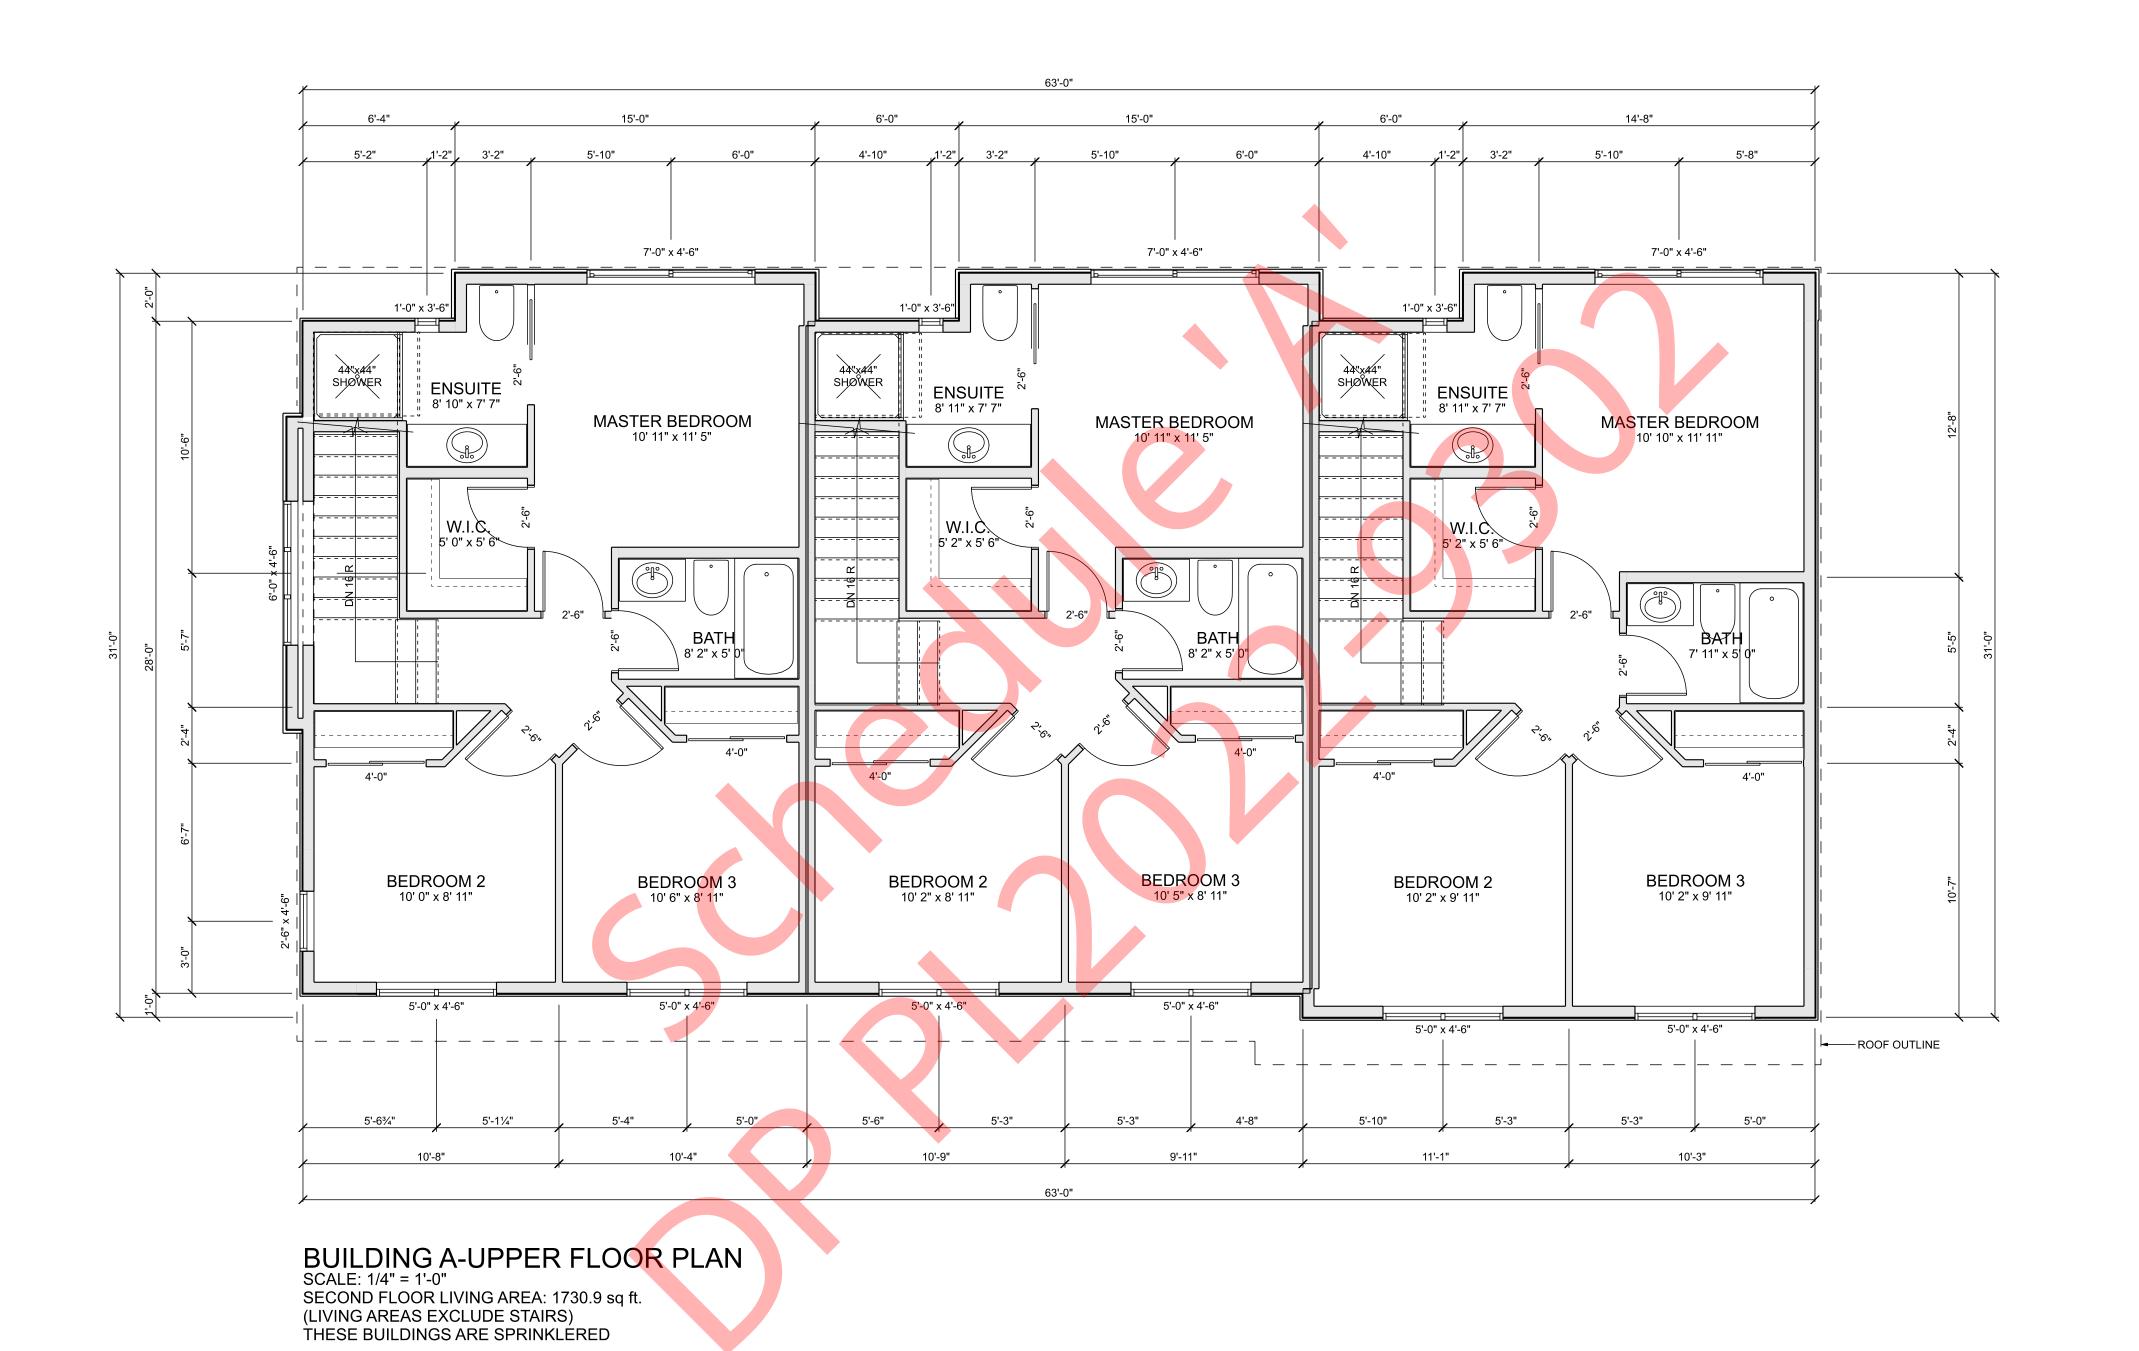


COPYRIGHTED DOCUMENTS
ILLEGAL TO REPRODUCE

Building A-Upper Floor Plans

PLAN NO.
WP-5676
SLAB
SHEET NO.
A5

GROUP


SIGN Since 1950.

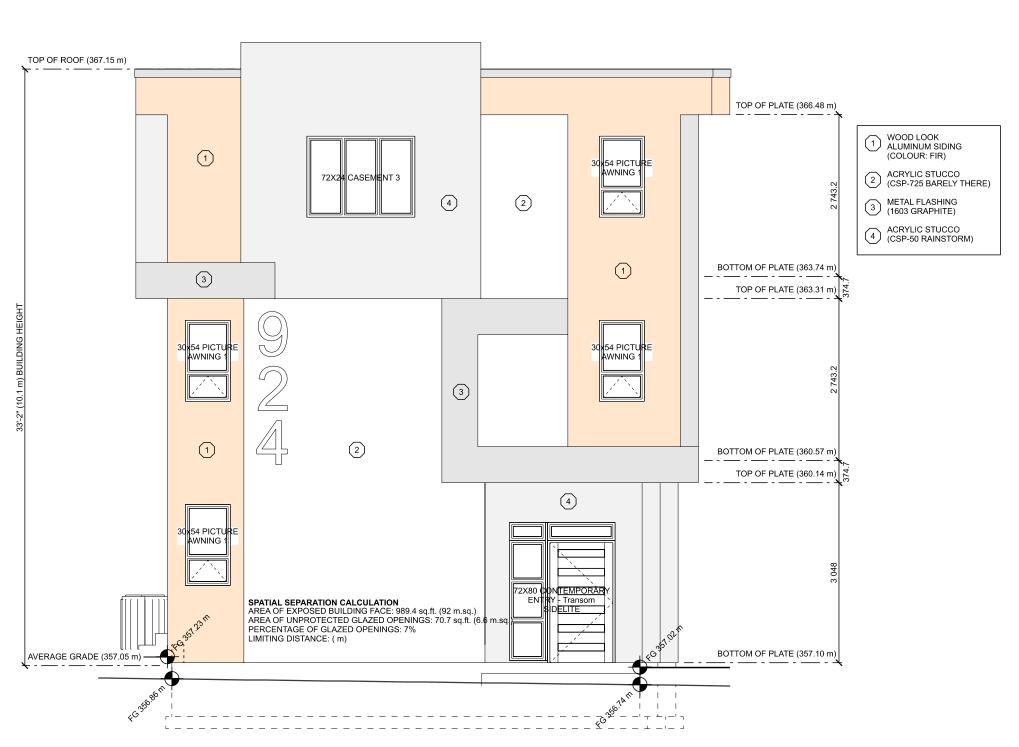


BUILDING A-WEST ELEVATION (FACING FAIRVIEW RD) SCALE: 1:64



BUILDING A-SOUTH ELEVATION (FACING DRIVE AISLE)
SCALE: 3/16" = 1'-0"

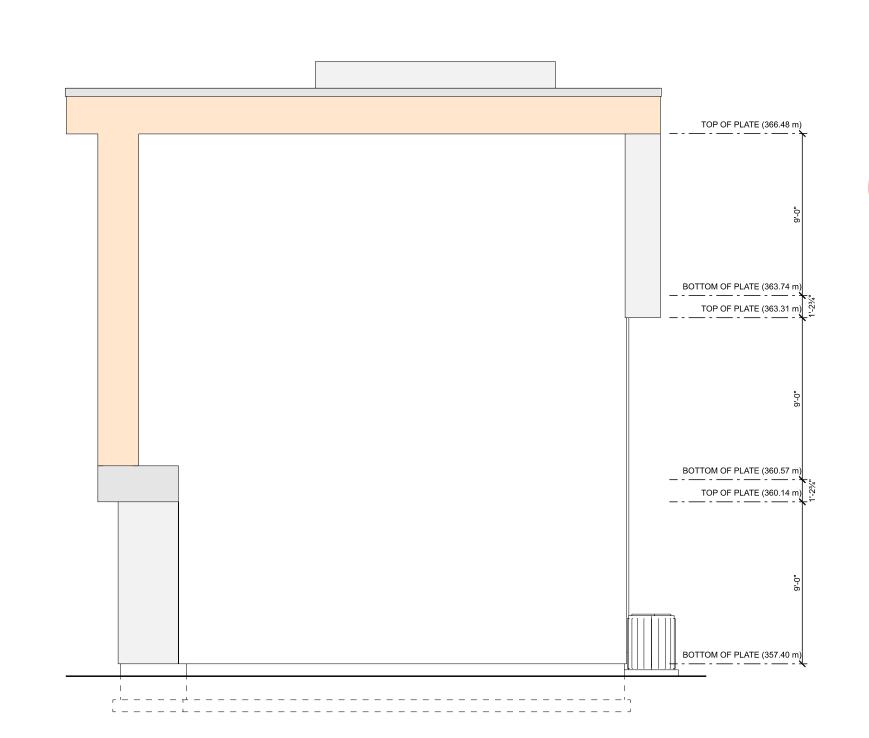

BUILDING A-EAST ELEVATION (FACING BUILDING B)
SCALE: 3/16" = 1'-0"

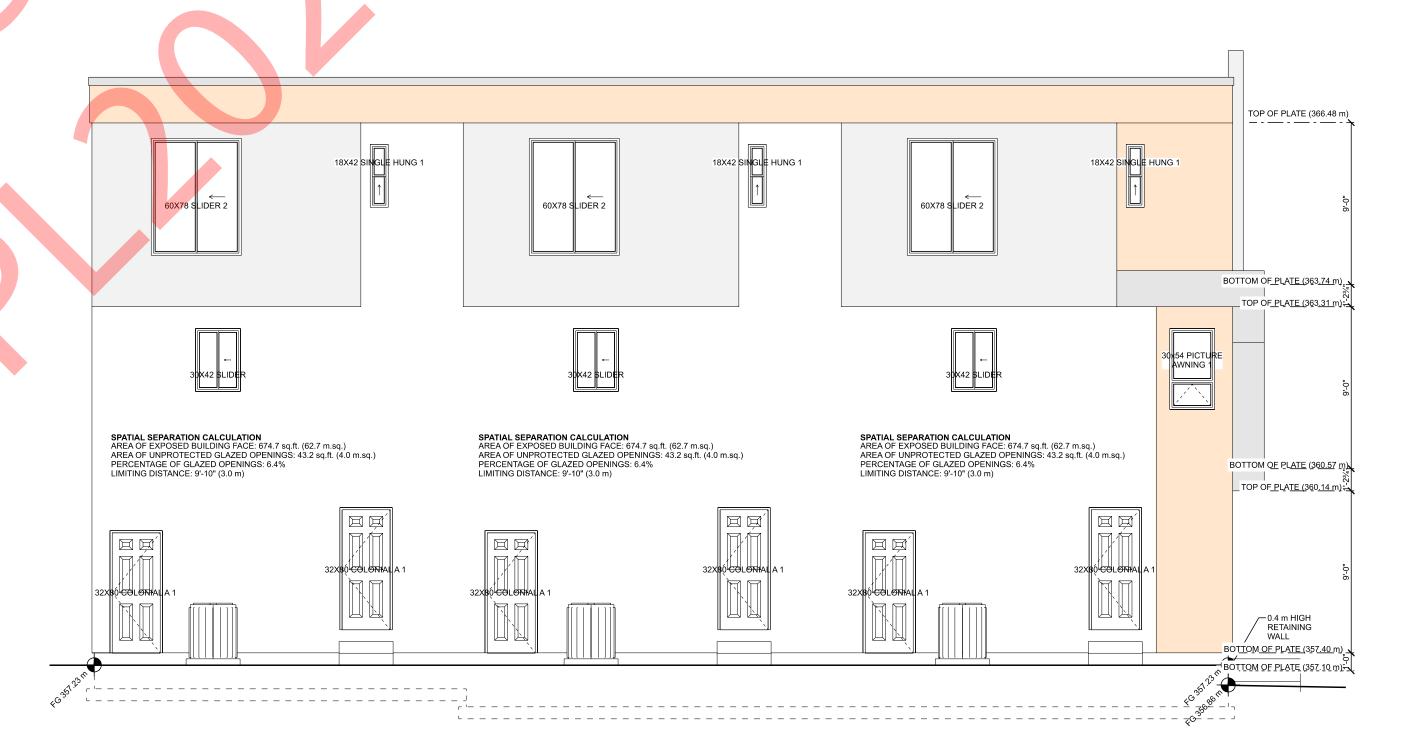

BUILDING A-NORTH ELEVATION SCALE: 3/16" = 1'-0"

COPYRIGHTED DOCUMENTS ILLEGAL TO REPRODUCE

Building A-Exterior Elevations

WP-5676 SLAB SHEET NO. **A6**


PLAN NO.

COPYRIGHTED DOCUMENTS
ILLEGAL TO REPRODUCE

PLAN NO.
WP-5676
SLAB
SHEET NO.
A7

SIGN Since 1950.

Building B-Lower Floor Plans

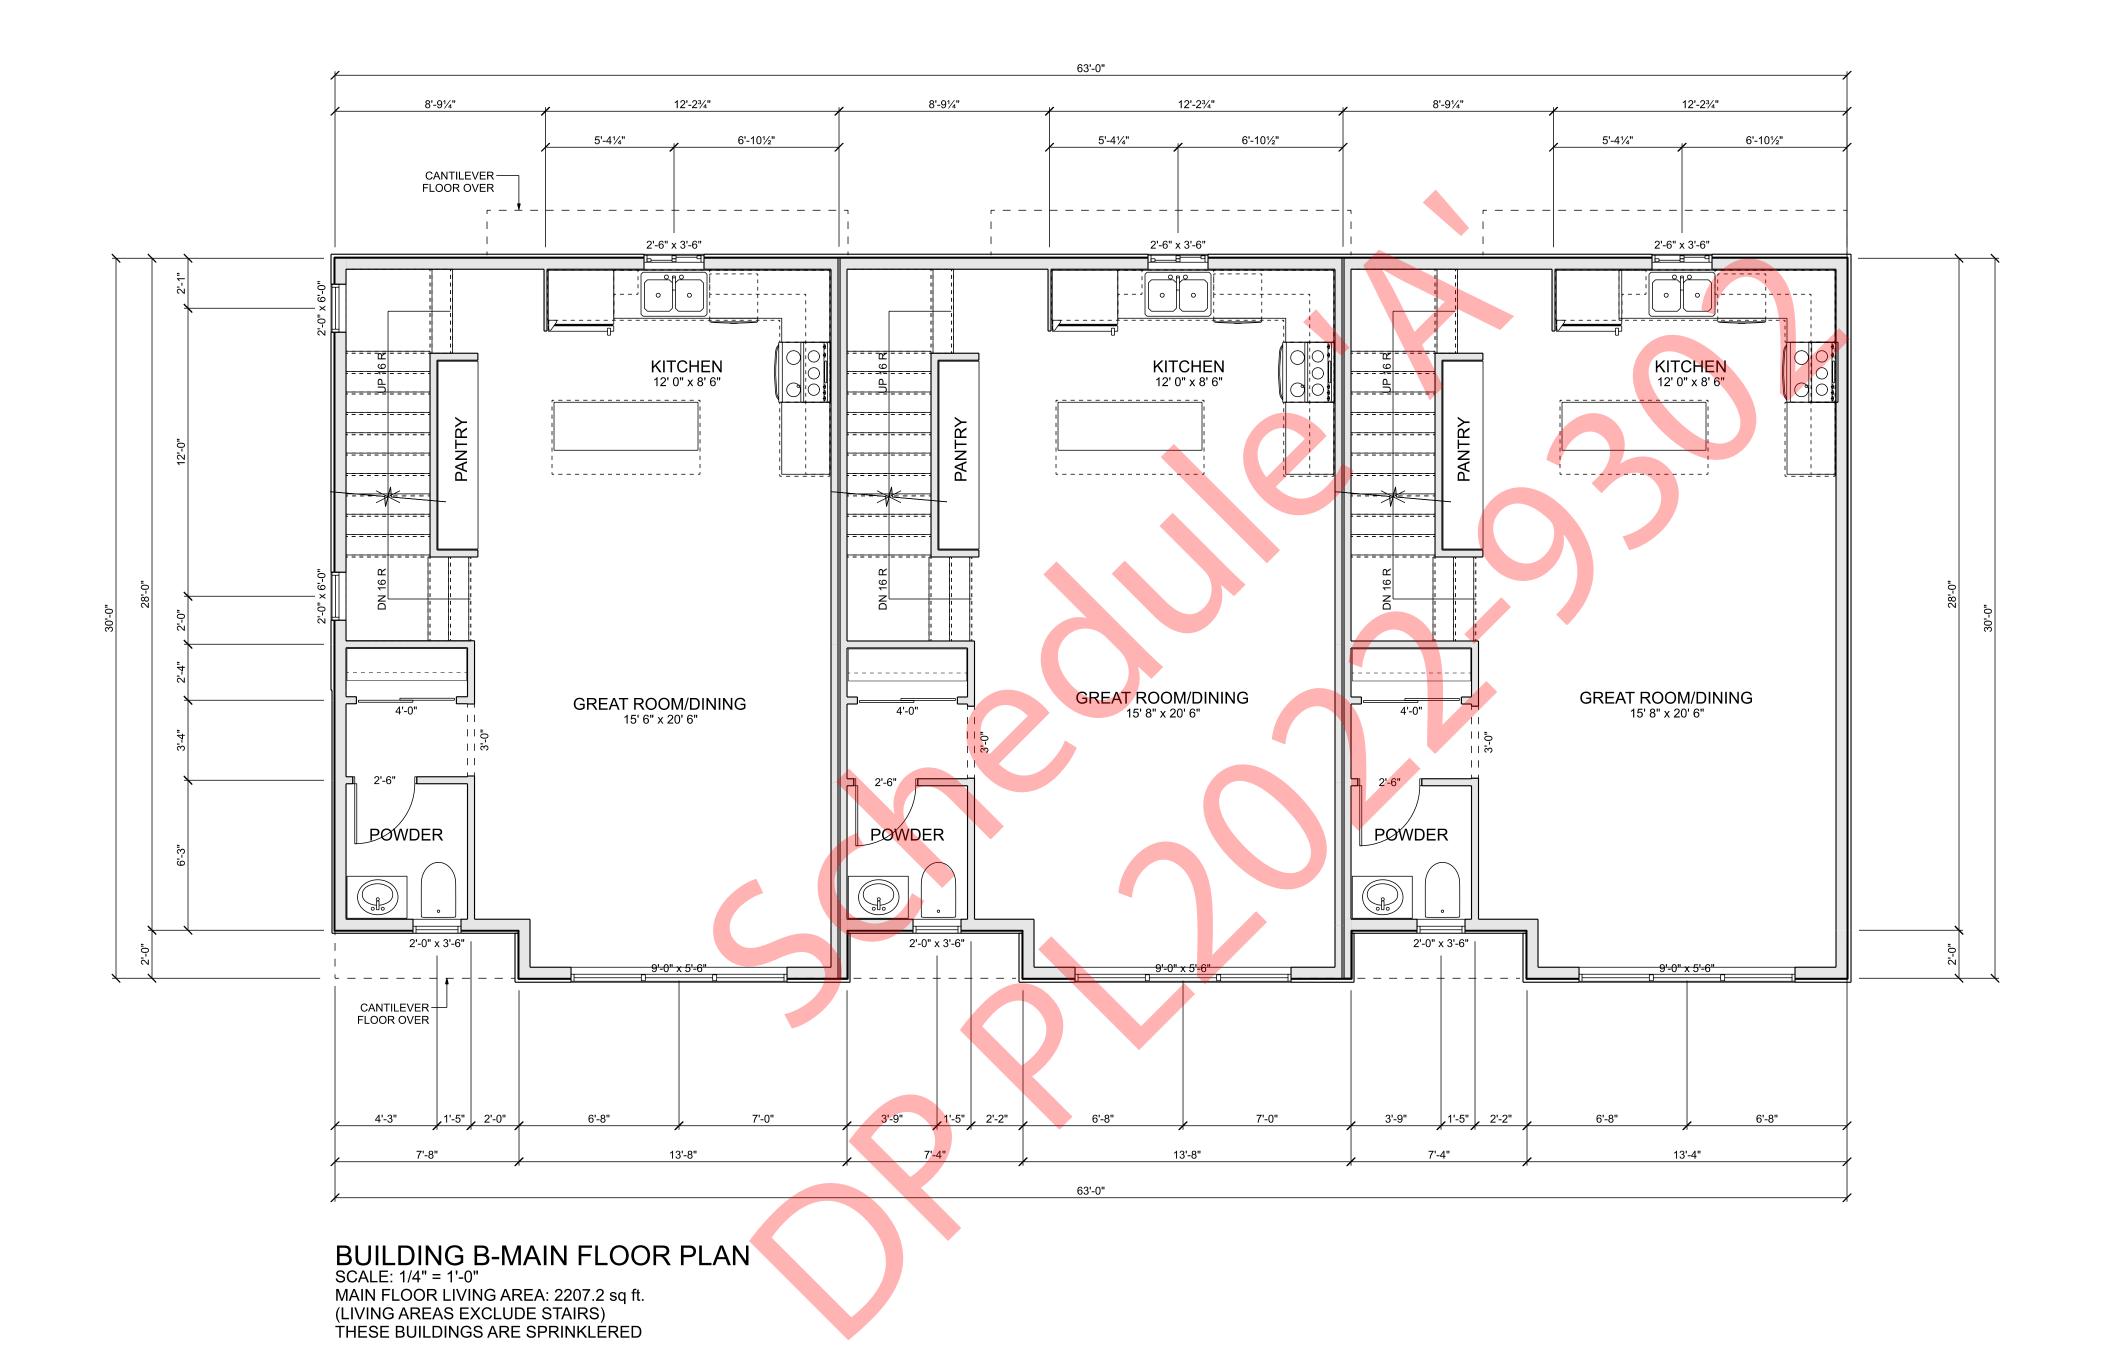

GIROUX DESIGN Since 1950.

Giroux Design Group Inc.

phone: 250.276.4373 e-mail: contact@airouxdesigngroup.com

PLAN NO.

PLAN NO.
WP-5676
SLAB
SHEET NO.
A8

COPYRIGHTED DOCUMENTS
ILLEGAL TO REPRODUCE

BUILDING B-UPPER FLOOR PLAN SCALE: 1/4" = 1'-0" SECOND FLOOR LIVING AREA: 2444.8 sq ft. (LIVING AREAS EXCLUDE STAIRS) THESE BUILDINGS ARE SPRINKLERED

© Giroux Design Group Inc.
Reproduction of these drawings, in wh and/or preparation of derivative works permission of Giroux Design Group. is drawings in no way transfers any copy the buyer except for a limited license to one, and only one, dwelling unit. The at a reduced price from the original set not entitle the buyer with license to cor


Ø

GROUP

SIGN Since 1950.

PLAN NO. **WP-5676** SLAB SHEET NO. **A9**


COPYRIGHTED DOCUMENTS ILLEGAL TO REPRODUCE

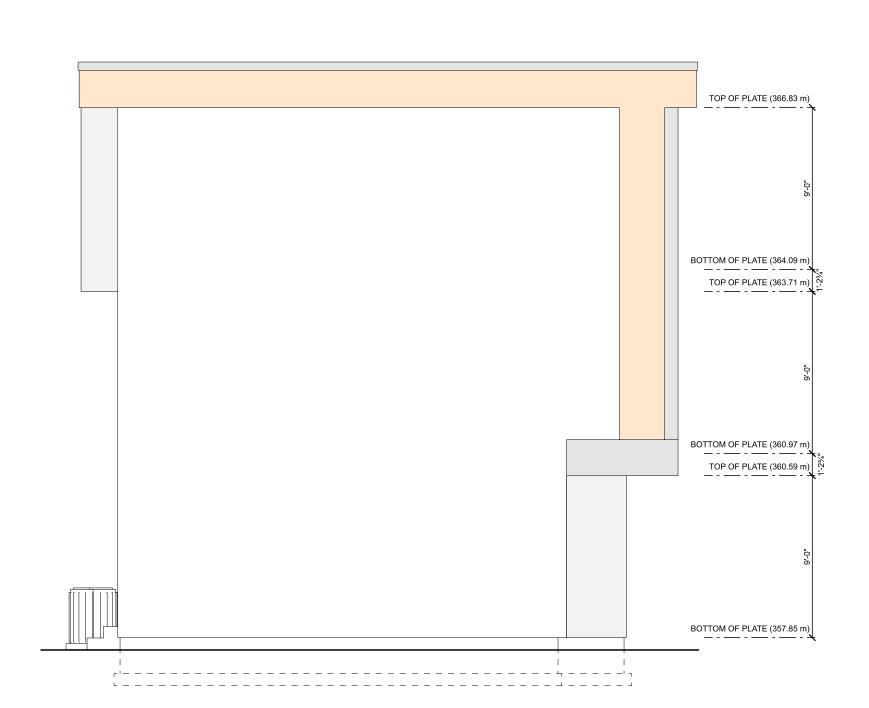


BUILDING B-WEST ELEVATION (FACING BUILDING A)
SCALE: 3/16" = 1'-0"



BUILDING B-SOUTH ELEVATION (FACING DRIVE AISLE)
SCALE: 3/16" = 1'-0"

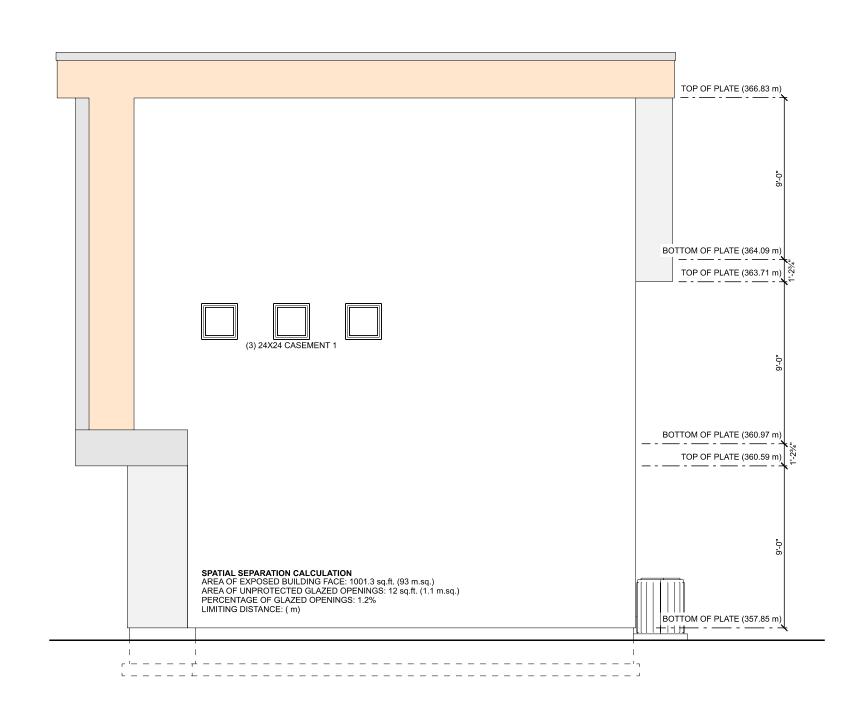

BUILDING B-EAST ELEVATION SCALE: 3/16" = 1'-0"

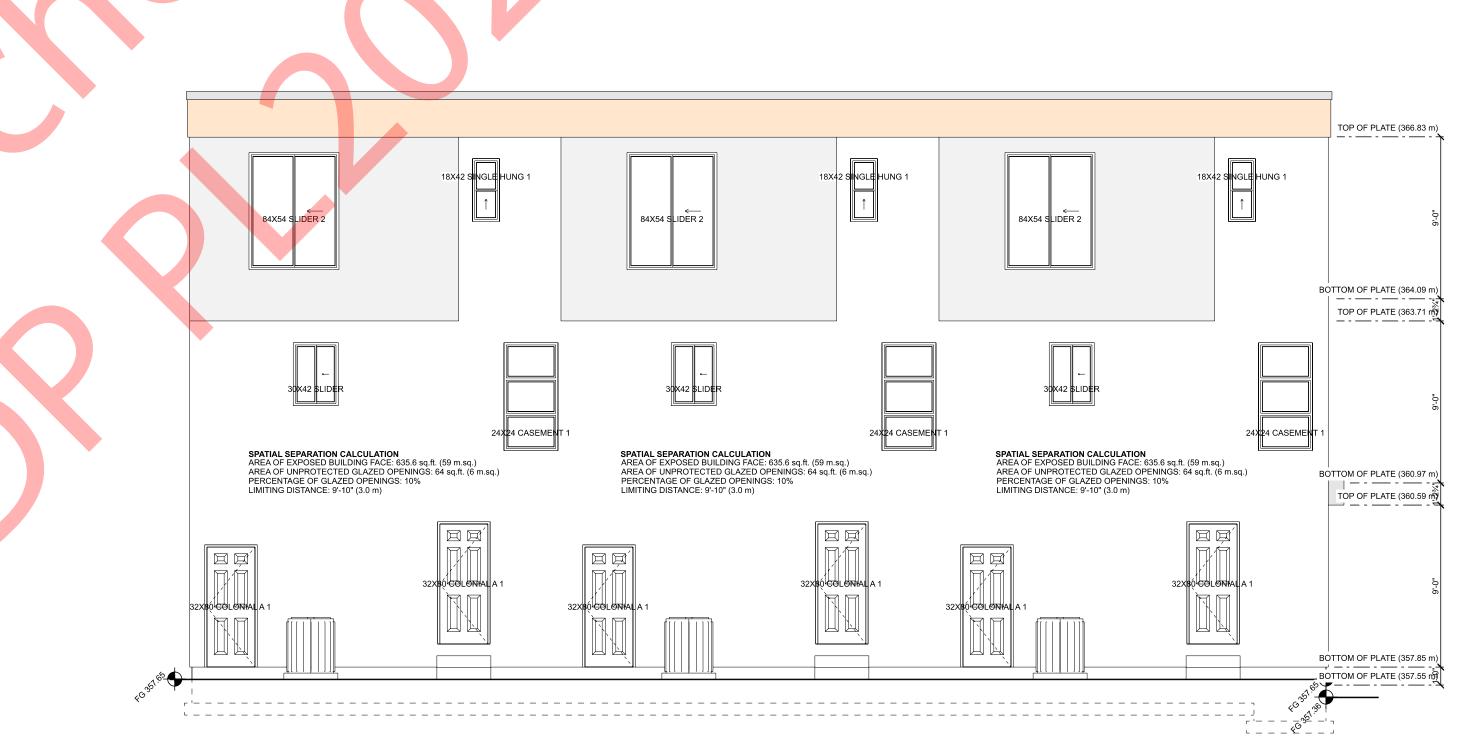

BUILDING B-NORTH ELEVATION SCALE: 3/16" = 1'-0"

COPYRIGHTED DOCUMENTS ILLEGAL TO REPRODUCE

Building B-Exterior Elevations

PLAN NO.
WP-5676
SLAB
SHEET NO.
A10

Ø







PLAN NO. WP-5676 SLAB
SHEET NO.

The Corporation of the City of Penticton

Bylaw No. 2023-14

A Bylaw to Amend Zoning Bylaw 2023-08

WHEREAS the Council of the City of Penticton has adopted a Zoning Bylaw pursuant the Local Government Act;

AND WHEREAS the Council of the City of Penticton wishes to amend Zoning Bylaw No. 2023-08;

NOW THEREFORE BE IT RESOLVED that the Municipal Council of the City of Penticton, in open meeting assembled, hereby ENACTS AS FOLLOWS:

1. Title:

This bylaw may be cited for all purposes as "Zoning Amendment Bylaw No. 2023-14".

2. Amendment:

2.1 Zoning Bylaw No. 2023-08 is hereby amended as follows:

Rezone Lot 1 District Lot 250 Similkameen Division Yale District Plan 37914, located at 924 Fairview Road, from RD1 (Duplex Housing) to RM2 (Low Density Multiple Housing) as shown on Schedule 'A'.

2.2 Schedule 'A' attached hereto forms part of this bylaw.

READ A FIRST time this	day of	, 2023
A PUBLIC HEARING was held this	day of	, 2023
READ A SECOND time this	day of	, 2023
READ A THIRD time this	day of	, 2023
ADOPTED this	day of	, 2023

Notice of intention to proceed with this bylaw was published on the __ day of ____, 2023 and the __ day of ____, 2023 in an online news source and the newspaper, pursuant to Section 94.2 of the *Community Charter*.

Julius Bloomfield, Mayor
Angie Collison, Corporate Officer



Schedule A: Zoning Amendment Bylaw 2023-14

