



SKAHA LAKE RD

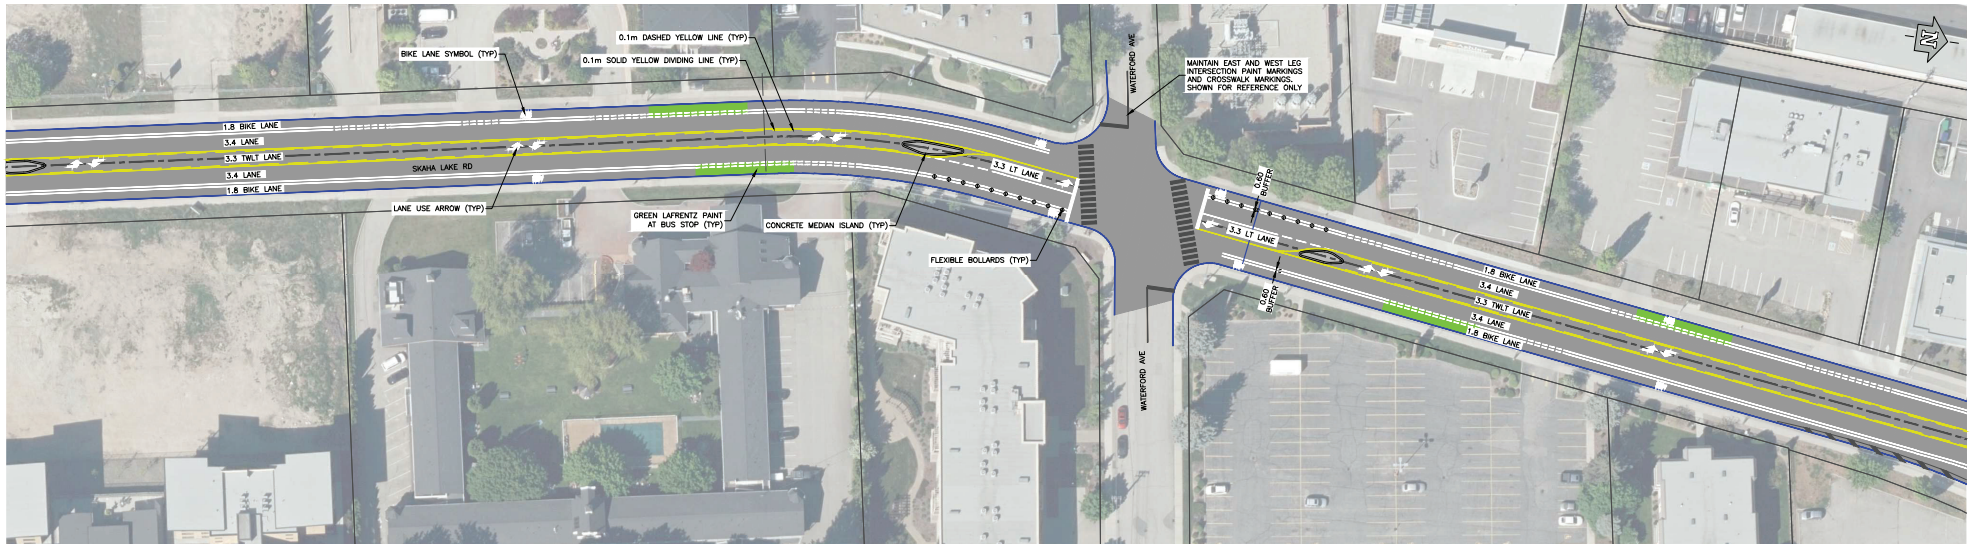

ISSUED FOR
INFORMATION
SEPTEMBER, 2025
urbansystems.ca


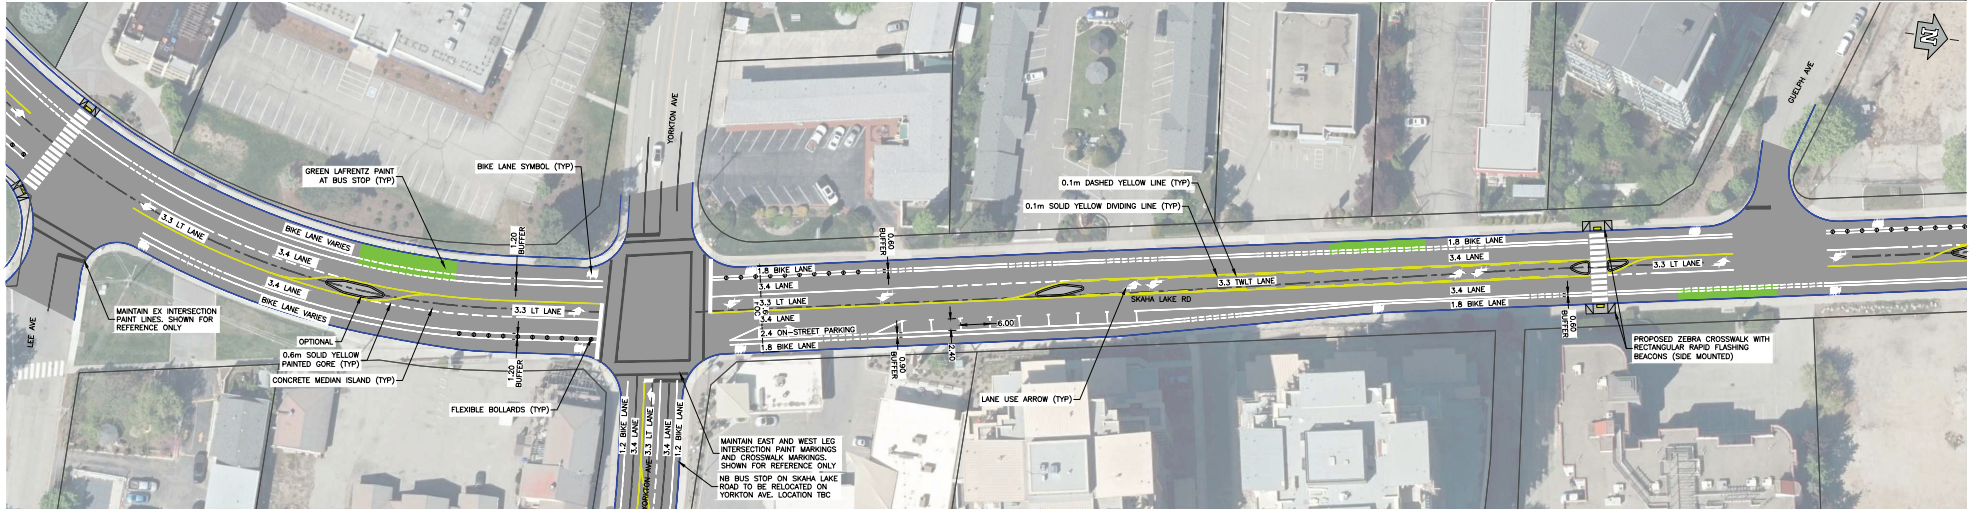


Client/Project	
CITY OF PENTICTON SKAHA LAKE RD CORRIDOR CONCEPT	
Revision Date	Figure
2025-09-26	2
1017.0100.09	Title

PLAN

U:\Projects\10170100\09\Design\CAD\2D_PROD\PROD-1017.0100.09-Skaha Lake Rd Concept.dwg, 022, 2025/09/26, 09:38 am, wabson

SKAHA LAKE RD

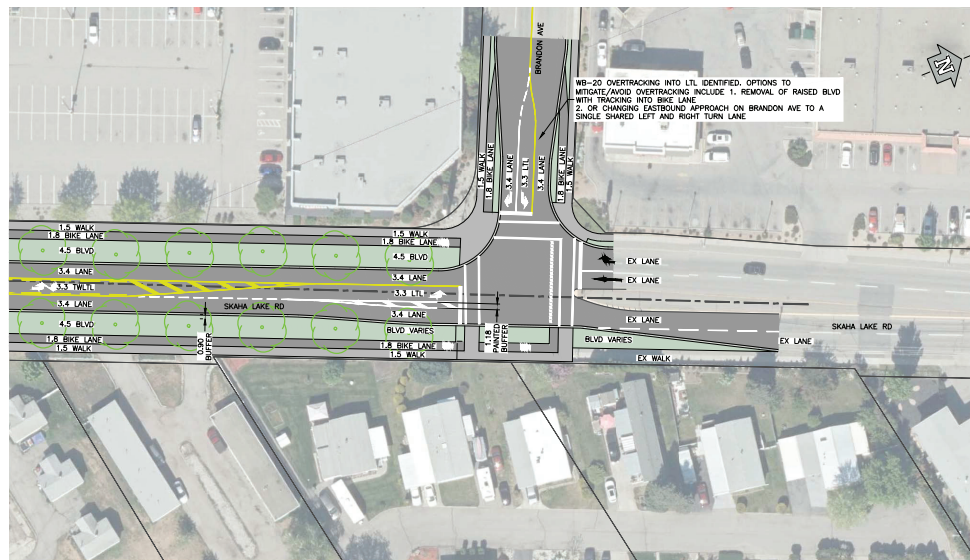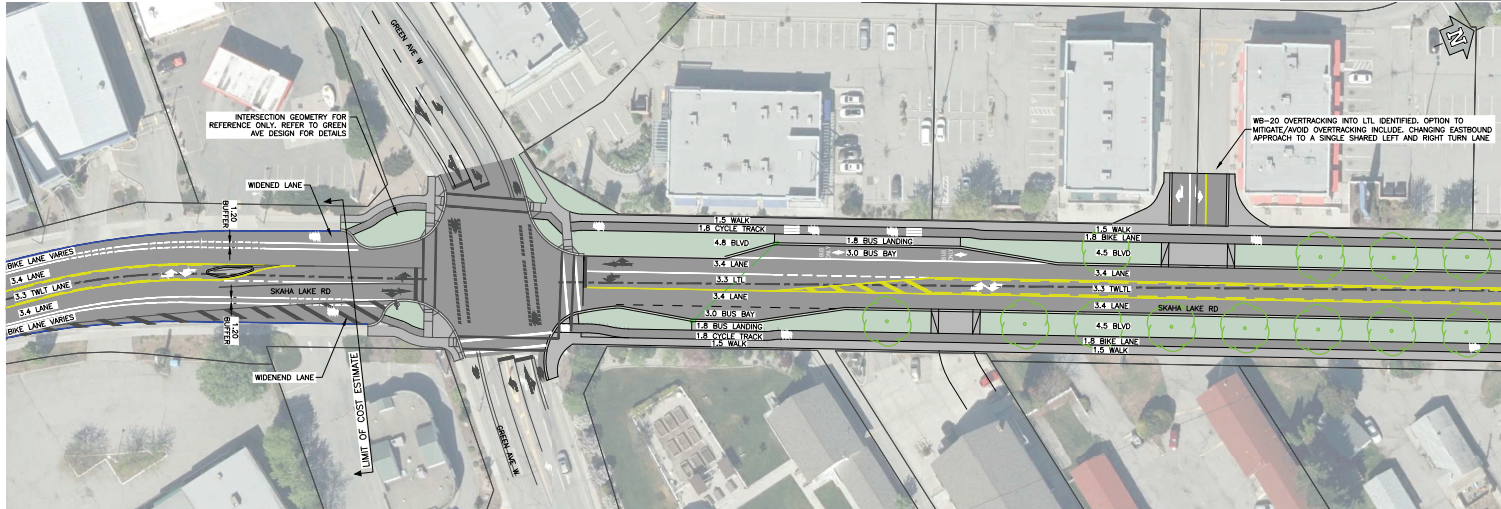

ISSUED FOR
INFORMATION
SEPTEMBER, 2025
urbansystems.ca



Client/Project	
CITY OF PENTICTON SKAHA LAKE RD CORRIDOR CONCEPT	
Revision Date	Figure
2025-09-26	3
1017.0100.09	Title
PLAN	

U:\Projects\KEL10170100\09\Design\CAD\20_PROD\PROD-1017.0100.09\Skaha Lake Rd Concept.dwg, 03. 2025/09/26, 09:38 am weston