

Public Notice

penticton.ca

August 26, 2021

Subject Properties:

- 813 Westminster Ave W
 Lot 1 District Lot 2 Group 7 Similkameen Division
 Yale (Formerly Yale-Lytton) District Plan 13891
- 825 Westminster Ave W
 Lot 2 District Lot 2 Group 7 Similkameen Division
 Yale (Formerly Yale-Lytton) District Plan 13891
- 877 Westminster Ave W
 Lot 1 District Lot 2 Group 7 Similkameen Division
 Yale (Formerly Yale-Lytton) District Plan 15658



Application:

Official Community Plan Amendment PL2021-9057

The applicants are proposing a mixed-use (commercial and residential) development on the properties 813, 825 and 877 Westminster Ave W, with the opportunity for a strata owner tourist accommodation rental component. As the first step in facilitating the proposed development, the applicants have applied to amend Official Community Plan (OCP) Bylaw 2019-08 as follows:

"Official Community Plan Amendment Bylaw No. 2021-25": A bylaw that amends Map 1: Future Land Use of Official Community Plan Bylaw 2019-08, by changing the future land use designation from Tourist Commercial to Urban Residential.

Information:

You can find the staff report to Council and Official Community Plan Amendment Bylaw 2021-25 on the City's website at www.penticton.ca/publicnotice.

Please contact the Planning Department at planning@penticton.ca or (250) 490-2501 with any questions.

Council Consideration:

A Public Hearing has been scheduled for **6:00 pm, Tuesday, September 7, 2021** at the Penticton Trade and Convention Centre, 273 Power St., Penticton, B.C.

All meetings will be live streamed via the City's website at: www.penticton.ca/city-hall/city-council/council-meetings. Select the 'Watch Live' button.

Public Comments:

Any person whose interest may be affected by the proposed bylaw:

- 1. May participate at the public hearing via Zoom. Please visit <u>www.penticton.ca</u> for details and the Zoom link.
- 2. May participate at the public hearing via telephone. Please visit <u>www.penticton.ca</u> for details and the telephone number.
- 3. Submit written comments by mail or email no later than 9:30 am, Tuesday, September 7, 2021 to

Attention: Corporate Officer, City of Penticton 171 Main Street, Penticton, B.C. V2A 5A9 Email: publichearings@penticton.ca

4. May appear in person.

No letter, report or representation from the public will be received by Council after the conclusion of the September 7, 2021 Public Hearing.

Please note that all correspondence submitted to the City of Penticton in response to this Notice must include your name and address and will form part of the public record and will be published in a meeting agenda when this matter is before the Council or a Committee of Council. The City considers the author's name and address relevant to Council's consideration of this matter and will disclose this personal information. The author's phone number and email address is not relevant and should not be included in the correspondence if the author does not wish this personal information disclosed.

Audrey Tanguay Planning Manager



Council Report

penticton.ca

Date: August 17, 2021 File No: RMS/877 Westminster Ave W

To: Donny van Dyk, Chief Administrative Officer

From: Nicole Capewell, Planner II

Address: 877 Westminster Avenue West

Subject: Official Community Plan Amendment Bylaw No. 2021-25

Staff Recommendation

THAT prior to consideration of "Official Community Plan Amendment Bylaw No. 2021-25" and in accordance with Section 475 of the *Local Government Act*, Council considers whether consultation, in addition to the required Public Hearing, is necessary with:

- 1. One or more persons, organizations or authorities;
- 2. The Regional District of Okanagan Similkameen;
- 3. Local First Nations;
- 4. School District #67;
- 5. The provincial or federal government and their agencies.

AND THAT consultation has begun with the above and is ongoing and will be reported back to Council prior to further readings of "Official Community Plan Amendment Bylaw No. 2021-25";

AND THAT "Official Community Plan Amendment Bylaw No. 2021-25", a bylaw that amends Map 1: Future Land Use of Official Community Plan Bylaw 2019-08, by changing the future land use designations from Tourist Commercial to Urban Residential, for:

- 1. Lot 1 District Lot 2 Group 7 Similkameen Division Yale (Formerly Yale-Lytton) District Plan 13891, located at 813 Westminster Ave West, and
- 2. Lot 2 District Lot 2 Group 7 Similkameen Division Yale (Formerly Yale-Lytton) District Plan 13891, located at 825 Westminster Ave West, and
- 3. Lot 1 District Lot 2 Group 7 Similkameen Division Yale (Formerly Yale-Lytton) District Plan 15658, located at 877 Westminster Ave West,

Be given first reading and be forwarded to the September 7, 2021 Public Hearing.

Strategic Priority Objective

Vision: A vibrant, innovative, healthy waterfront city focused on sustainability, community and economic opportunity.

Community Vitality: The City of Penticton, guided by the Official Community Plan, will promote the economic wellbeing and vitality of the community.

Proposal

The applicants are proposing a mixed-use (commercial and residential) development on the properties 813, 825 and 877 Westminster Ave W, with the opportunity for a strata owner tourist accommodation rental component. As the first step in facilitating the proposed development, the applicants have applied to amend the Official Community Plan (OCP) future land use designation on the subject property from 'tourist commercial' to 'urban residential'. The applicants have submitted letters of intent outlining their proposal in further detail (Attachment 'E').

Background

Property Information

The subject site consists of three separate properties 813, 825 and 877 Westminster Ave West (referred to as 877 Westminster Ave W or the subject site) - totaling approximately 4.8 acres (1.9 ha) in size. The lands are currently zoned CT1 (Tourist Commercial), C7 (Service Commercial) and C8 (Vehicle Service Station) and are designated by the City's Official Community Plan as 'Tourist Commercial'. The lands currently contain the El Rancho Motor Hotel as well as a car rental business and a hair salon.

The site is prominently located at the intersection of Westminster Ave West and Power Street, within walking distance of Okanagan Lake Beach, Lakawanna Park, the Trade and Convention Centre, Community Centre, and Riverside Plaza. The surrounding neighbourhood contains a diverse mix of zones including commercial uses in the nearby Riverside Plaza, motor vehicle sales and service along the Westminster Ave corridor, and several parks and public assembly uses. The mix of residential zones in the area ranges from R2 (Small Lot Residential) to RM4 (High Density Multiple Housing), including single-family homes, carriage homes, duplexes, fourplexes, apartments and townhouses.

Historic City Policy of Subject Properties

In reviewing the history of the subject properties, previous land use intention appears to support either Tourist Commercial and/or High Density Residential, depending on which plan/policy is reviewed.

The City's 2002 Official Community Plan split designated the properties as both Tourist Commercial and High Density Residential (Attachment 'C'). This would have allowed for tourist commercial uses to front onto the Westminster Ave West corridor, and allow high density residential on the remainder of the lands.

The properties were also included in the area encompassed by the Downtown West Neighbourhood Plan (1998). The Downtown West Neighbourhood Plan provided language that the area between Riverside Drive and Power Street was a 'Tourist Commercial Precinct'. The Plan provided objectives including "The City will encourage and promote the further development of the downtown commercial area, general and tourist

Council Report Page 2 of 22

commercial precincts in a manner which supports buildings to the street edge, and reduce the visibility of surface parking areas from public streets and open spaces".

However, the Plan also provided objectives that "The City will maintain and continue to promote additional mixed use development in the expanded downtown core, main corridors such as Westminster Avenue West and in the tourist commercial precinct (Riverside Drive, Burnaby Avenue and Power Street)".

In staff's research of the area and these specific properties, there is no clear direction that indicates whether tourist commercial or high density residential was the ultimate desired land use on the properties. This could be partially attributed to the large size of the combined properties, which are ideal sites to accommodate larger housing developments. Another factor could be the location of the site, being on a main corridor from the Downtown to Highway 97, which would lend itself to more tourist focused uses. Ultimately, the 2019 OCP designated the lands for tourist commercial uses, but historically, the lands have been viewed favorably with either intention.

Recently, the City has undertaken a planning process for the North Gateway, which includes the subject properties. More information regarding this upcoming plan and the impacts on the proposed development is contained within this report.

Previous Applications

In June 2020, an OCP Amendment application was received for the subject properties that was similar to the current application. The application proposed to amend the OCP future land use designation on the property from 'Tourist Commercial' to 'Urban Residential'. The application was presented to Council and public engagement took place to understand whether the community supported the proposed land use change.

First reading of the proposed land use change was eventually defeated at Council (September 15, 2020), where it was highlighted that the lands have long been envisioned for a hotel, and that the proposed development did not work to achieve this vision. As a result, the OCP Amendment application was closed.

The applicants have since made minor revisions to the plans, and resubmitted their application for consideration. Given the work that is underway in creating a revitalization plan for the North Gateway area of the City, which aims to establish a long-term vision for the area, and the expected hotel at 903 Vernon Avenue, Council may wish to consider this proposed land use change again.

Community Engagement Summary

With the previous OCP Amendment for the subject property, staff completed public engagement to understand the community's views for the proposed land use change. Information about the proposal was made available to the public through the City's shapeyourcitypenticton.ca website and letters were mailed directly to property owners within 220m of the subject properties. Interested citizens were invited to provide feedback between July 11 and August 10, 2020. The following is a summary of the results:

- 1. The City heard from 464 citizens through this process including 25% who live at or near the subject properties.
- 2. The majority of the respondents (73%) are open to changing the land use designation from Tourist Commercial to Urban Residential.

Council Report Page 3 of 22

- 3. Those that are open to the change support the addition of more housing and the prospect of new development on this site.
- 4. Those who are not supportive or are supportive with conditions expressed concern about the impact to the existing tenants and the need to not restrict the development for 55+ residents.
- 5. Many of the participants (93%) are also very interested in learning more about the proposal should it move forward.

A summary of the feedback results are attached to this report as Attachment 'G'.

North Gateway Plan

To ensure an orderly, strategic and investment ready environment within the North Gateway area, the City has been moving forward with the development of a Redevelopment and Investment Strategy to ensure a coordinated approach can be taken to land use, infrastructure needs and economic investment opportunities.

The first round of community engagement for the North Gateway occurred in April and May 2021. Resulting from this engagement was a vision from the community that seeks to create the North Gateway as a welcoming and attractive neighbourhood, supportive of increased varieties of residential densities, tourist accommodation and commercial activity. The community's vision for the area focuses on inviting a diverse range of residents and visitors to a pedestrian friendly and universally accessible destination, accommodating all modes of transportation. Building upon the economic drivers and entertainment hubs in the South Okanagan Events Centre (SOEC) and Penticton Trade and Convention Centre (PTCC), the future growth and development of the North Gateway supports increasing the economic vitality of our community.

As part of the development of the North Gateway Plan, a Real Estate Analysis has been completed by Colliers International, which is intended to inform the land use strategy for the area, looking at development capacity for tourist accommodations, residential and retail uses. While the planning process is still underway, and key milestones such as the Design Charrette in September 2021 are yet to occur, staff have been able to review the proposed OCP Amendment for 877 Westminster Ave W, based on the work completed so far on the North Gateway Plan, including the first phase of community engagement, and the Colliers Real Estate Analysis Report and its recommendations.

With regards to the first round of community engagement, the demand for a wider range of housing options in the North Gateway was raised a number of times by the community. With the North Gateway being one of the last remaining opportunities for comprehensive multi-family development, the subject proposal brings forward a promising increase to the residential offerings in the area. Staff are confident that the proposal supports the early engagement results from the North Gateway process.

The Colliers Real Estate Analysis Report outlines that the North Gateway plan area has the potential to become a complete neighbourhood through a number of targeted place-making initiatives and efforts to ensure strategic development sites are intensified in alignment with the goals of making the North Gateway area a desirable, liveable and safe community. The Report states that there is significant potential for infill redevelopment in the area and key recommendations include the following:

Council Report Page 4 of 22

Hotel Market Analysis

- The North Gateway currently contains 436 hotel rooms, which is 23.7% of the City's total hotel room inventory.
- The 105-room hotel proposed for 903 Vernon Avenue is expected to attract additional conferences and conventions.
- The City is expected to experience growth in the demand for hotel rooms from an estimated 348,000 in 2019 up to 472,000 by 2030. The demand is expected to primarily be driven by tourism related visitors, with a smaller, but still notable amount of demand, generated from PTCC delegates.
- The City could potentially support an additional 50-120 hotel rooms over the next 10 years, in addition to the upcoming supply without significantly impacting the performance of existing operators in close proximity to the PTCC. This would help to ensure that conventions and conferences are choosing Penticton over other cities with equivalent or better hotel room offerings.
- There are a number of sites within the North Gateway area, including the South Okanagan Events Centre, that provide opportunities for new hotel developments to support the area.

Residential Market Analysis

- There are estimated to be 385 dwelling units in the North Gateway area, representing 2% of the City's total housing stock.
- Approximately 58% of the North Gateway housing stock was constructed prior to 1980. Only 12%
 has been built since 2000. It is expected that by 2025 the City's housing stock could increase
 between 13% and 19% compared to the 2016 supply.
- Higher densities, a broader mix of services, as well as an overall intensification of uses can revitalize the North Gateway area. This would likely improve livability, increase demand for residential and consequently increase development in the North Gateway.
- With the current trends of population growth, it is anticipated that there could be demand for approximately 18,732 dwelling units by 2040 to accommodate the existing and future population. Compared to the anticipated 2025 supply of housing, the City must introduce approximately 3,000 additional units to fulfill the expected demand (approximately 200 units annually).
- Without a sufficient supply, housing values may rise which could place pressure on existing residents to locate elsewhere or deter migration away from the City of Penticton to other cities.
- Given the North Gateway's existing land use and policy directions, the neighbourhood has the capacity to accommodate a significant amount of new residential supply. With additional amenities and place-making initiatives introduced into the North Gateway, the area could become more desirable to reside in.

Employee Housing Analysis

- There is an anticipated possibility of employee shortages in the future in Penticton. Demand for employee housing could potentially become unmet as a direct result of housing affordability and availability.
- Resident restricted housing programs and affordable housing models are available for future housing developments.
- Increasing the supply of rental housing stock in the North Gateway will support the provision of more affordable housing options for employees.

Council Report Page 5 of 22

Retail Market Analysis

- The City experienced a net increase of approximately 65,000 square feet of retail floor space over the past 4 years.
- Within the North Gateway, there is the opportunity to capture a portion of the 140,000 square feet of projected incremental city wide demand over the next 20 years.
- The most suitable locations for future retails uses within the North Gateway are either at the corner of Westminster Avenue West and Power Street, or near the ongoing development surrounding Riverside Village.
- Strengthening the retail offerings in the North Gateway to support PTCC delegates and surrounding residents will need to be included as part of future developments in the vicinity of the PTCC.

With regard to how the OCP Amendment for 877 Westminster Ave W proposal meets the objectives and technical analysis completed for the North Gateway plan so far, it is possibly that the subject site offers the opportunity to be a catalyst for the area. Proposing approximately 304 residential units and close to 9,000 sq. ft. of commercial/retail space along the Westminster Avenue West frontage, the site, if developed as proposed, would provide significant activity and contribute positively to the surrounding area.

Based on the unit types being proposed, there will be a mix of 1, 2 and 3-bedroom units for families as part of the project. This mix of housing will help to provide a diverse range of housing options for those wishing to live in this area of the community. This is the diverse range of housing that the community identified as a strong need as part of the first phase of engagement.

The proposal could also allow for the stratification of the residential units and the ability for the residential units to be used as short-term vacation rentals, which could support the tourism accommodation needs of the area. In comparison to a full-service hotel being located on this site, the opportunity for higher end vacation rentals to be provided could allow for visitors to the City and PTCC delegates to stay within close proximity to the PTCC and its surrounding amenities.

The eventual detailed design of the project will be dealt with through subsequent applications, should the proposal proceed, including zoning amendment and development permit applications. Council may wish through the zoning amendment stage to consider additional provisions to ensure the use of tourist accommodation on the site. This may include zoning powers, housing agreements or other registered documents to require a specified amount of the units provided to be available for tourist accommodation, by way of a rental pool or other structure. Should Council wish to explore this further, staff would review and prepare options at the time of zoning amendment and development permit considerations.

The subject site also offers a great opportunity to improve the public realm by bringing forward a high quality building and site design. The site fronts both Westminster Ave West and Power Street, both currently lacking the high quality pedestrian space that should be expected in this area. The proposed developments brings forward a promising proposal and through the eventual Development Permit process, it will be important to ensure the detailed design meets the urban design objectives of the North Gateway Plan.

Council Report Page 6 of 22

Financial Implication

Should the OCP amendment application proceed, the applicant will work on more detailed development plans which would provide more information regarding infrastructure improvements and obligations as part of the rezoning, development permit and building permit processes.

Technical Review

Technical staff conducted a high-level analysis of the proposed maximum density permitted by the multifamily designation and have identified areas that require further investigation at rezoning when detailed plans become available.

Among other requirements for infrastructure, building, electrical and other items normally reviewed for development applications, a further review will take place for the existing residents on the subject properties. The City will work with the applicant through the rezoning process to determine appropriate measures and steps to accommodate the potential loss of long-term rental units that currently exist on the properties.

It is staff's understanding that the subject property currently provides long-term, affordable market housing to a number of individuals. Should this application and development proceed forward, the availability of these long-term units would likely, at some point in time, be terminated. The City does not have a formal process, policy or legislated requirement to require housing for every tenant being displaced (the legislative requirements between landlords and tenants are regulated by the *Residential Tenancy Act*, and the Residential Tenancy Branch), however, staff will provide support to the owner/applicant, BC Housing and service providers, where possible, to assist in providing solutions.

As of October 2020, Penticton's rental vacancy rate was 0.8%, according to the Canadian Mortgage and Housing Corporation (CMHC), making it increasingly difficult to find rentals, especially those that are affordable. Should Council choose to proceed with the OCP Amendment application, subsequent zoning applications would be required. Council may choose, prior to approval of the zoning amendment, to direct staff to explore available tools that require the applicant/owner to consider housing relocation support options for the existing tenants as part of their development proposal.

Analysis

The applicant is requesting to amend the OCP land use designation for the properties from 'Tourist Commercial' to 'Urban Residential'. The applicant has indicated that their desired proposal would provide residential units on the property. While this proposal is in conflict with the existing OCP land use designation, the proposal shows consistency with many goals and objectives of the OCP and staff consider it aligned with the OCP's vision for the future. Examples of policies and goals that the proposal is aligned with include:

OCP Goal	Ensure that Penticton retains its compact 'footprint' to help protect natural areas and
4.1.1	environmental values and agricultural lands, avoid excessive infrastructure costs and
	hazard lands, and help create conditions that support transit and active modes of
	transportation.

Council Report Page 7 of 22

	Supporting Policy 4.1.1.1 – focus new development in or adjacent to existing developed areas.
	Supporting Policy 4.1.1.2 – avoid development in environmentally-sensitive areas,
	geological hazard and flood hazard areas, on steep slopes, in agricultural areas and in
	areas not readily served by transit.
OCP Goal	Ensure a range of housing types, sizes, tenures and forms exist throughout the city to
4.1.3	provide housing options for all ages, household types, and incomes.
	Supporting Policy 4.1.3.5 – ensure through the use of zoning that more-intensive forms
	of residential development are located close to transit and amenities, such as parks,
	schools and shopping.
OCP Goal	Provide opportunities to live, work and play in all of Penticton's neighbourhoods.
4.1.6	
	Supporting Policy 4.1.6.1 – ensure all residential neighbourhoods in Penticton provide a
	range of appropriately-scaled housing types and tenures, employment opportunities
	such as home-based businesses, transportation options like walking and cycling, social
	supports such as childcare facilities, and access to green space and parks.
OCP Goal	Support public transit as a comfortable, affordable, safe and convenient means of local
4.2.5	and regional transportation.
	Supporting Policy 4.2.5.2 – encourage land use planning that results in neighbourhoods
	that can be easily serviced by transit.
OCP Goal	Focus economic development priorities and infrastructure investment in strategic areas
4.3.1	to support existing public infrastructure and assets, and to encourage private
	investment.
	Supporting Policy 4.3.1.1 – target civic investment inthe Northern Gateway to intensify
	development around the SOEC/Community Centre/Memorial Arena campus and City
	parkland/beaches, to enhance the entryway to the city and the Downtown, to support
	the established Lakeshore/Riverside tourist commercial precinct and to create
	opportunities for walking and cycling.
OCP Goal	Bring businesses, investment and labour to Penticton.
4.3.6	
	Supporting Policy 4.3.6.3 – recognize that business growth is reliant on adequate
	housing availability, and work to develop policies that encourage housing development
	as outlined in section 4.1.
	Supporting Policy 4.3.6.6 – support business investment and worker attraction to
	Penticton by adhering to high-quality urban design standards, mixing compatible land
	uses, providing parks, trails and amenities, protecting the natural environment, and
	supporting active transportation to create quality neighbourhoods.

Overall, staff consider that the proposal is supported by a number of overarching OCP goals and supporting policies. Further, the community engagement completed demonstrated a level of community support for the change of land use designation (with provisions), and showed that the community understands an OCP should be amended over time to reflect the community's vision.

Council Report Page 8 of 22

Should Council choose to support the OCP Amendment Bylaw, the applicant would continue to prepare a rezoning and development permit package, which will include detailed plans, including details on setbacks, density, unit counts, parking and traffic impacts, landscaping, street frontage upgrades, servicing, among others. A rezoning application will require Council review and approval, as well as a legislated public notification and Public Hearing process.

Staff are recommending that Council give first reading to the OCP Amendment Bylaw and refer the bylaw to the September 7, 2021 Public Hearing to receive comments from the public.

Alternate recommendations

Council may consider that the proposed OCP amendment is not suitable for the subject site. If this is the case, Council should deny the OCP Amendment Bylaw.

1. THAT Council deny reading "Official Community Plan Amendment Bylaw No. 2021-25".

Attachments

Attachment A – Zoning Map

Attachment B – 2019 Official Community Plan Map

Attachment C – 2002 Official Community Plan Map

Attachment D – Photos of Subject Property

Attachment E – Letters of Intent

Attachment F – Conceptual Renderings

Attachment G – OCP Amendment Feedback Form Results (2020)

Attachment H - Conceptual Plans

Attachment I – OCP Amendment Bylaw No. 2021-25

Respectfully submitted,

Nicole Capewell Planner II

Concurrence

Director of	Chief Administrative
Development Services	Officer
\mathcal{BL}	DyD


Council Report Page 9 of 22



Council Report Page 10 of 22



Council Report Page 11 of 22

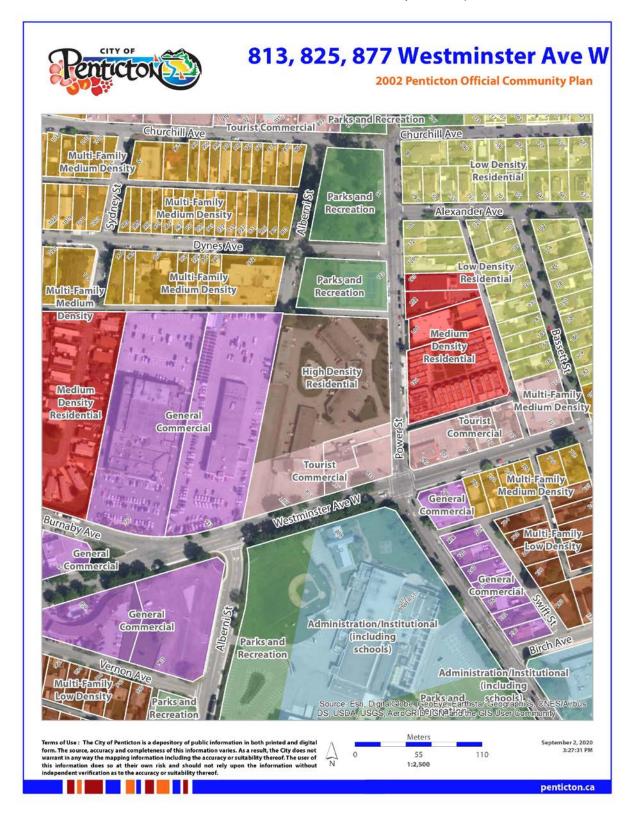


Council Report Page 12 of 22

Attachment D – Photos of Subject Property



Looking north at subject properties from Westminster Ave W

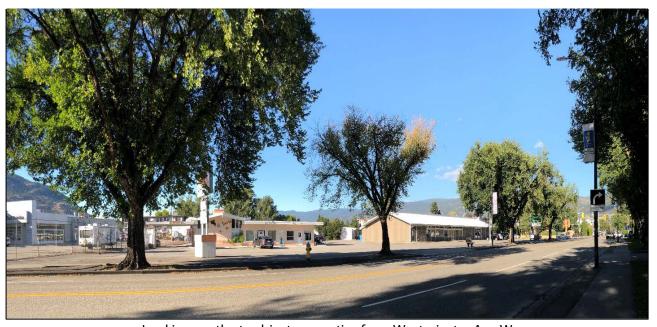

Looking north at subject properties from Westminster Ave W

Council Report Page 13 of 22



Looking west at subject properties from Power Street

Council Report Page 14 of 22

Attachment E - Letters of Intent

EL Rancho Development Proposal 813, 825 & 877 Westminster Ave. West

June 23, 2021

Penticton City Council City of Penticton 171 Main Street Penticton, BC V2A 5A9

RE: Open Letter to Penticton City Council,

We have submitted a revised Development Application on June 9, 2021, for Council to reconsider with the revisions proposed illustrating commercial/retail revisions as per the Cities North Gateway Redevelopment Vision on the Westminster side across from the Trade and Convention Centre and new hotel site.

This retail revision will attract shoppers and tourists from the City's Convention Centre and hotel complex to enhance the Project's Vision. The retail component will be tourist themed and may include the following a spa, bistro, wine bar, resort clothing and gift store, tour operators and other tourism services.

The Project offers a strata owner rental component similar to Pan Pacific Whistler Village, Pan Pacific Whistler Mountainside, Watermark Beach and Walnut Beach Resort in Osoyoos and Stonegate & Stonebridge Resorts at Big White which I developed. The property, with a Rental Management Agreement, whereby the owners may offer their property for short term rentals centrally managed and will include resort amenities such as a fitness centre, café lounge, bike rentals and outdoor resort style pool facilities.

When the property was purchased in 2016 the OCP designation for the majority of the property was HR (High Density Residential). The Owner dialogued with the City of Penticton Planning Department over a period of two years toward purchasing the tennis court property to add land area for a hotel site as well as a condo development. This was eventually declined by the City and it was decided a hotel site would not be allocated. The OCP was then revised by the City to TC1 without El Rancho Owner consultation in 2019.

To incorporate our vision with the City's, this new OCP Amendment application includes a proposal for additional tourism retail and resort rentals to support the North Gateway vision by the City.

We look forward to answering queries by City Council on our Revised Proposal.

Best regards,

Dennis Skuter, President

Council Report Page 15 of 22



July 15, 2021

City of Penticton

Planning and Land Use Department Attn: Blake Laven 171 Main Street Penticton, BC, V2A 5A9

RE: LETTER OF INTENT | 877 (825, 813) Westminster Avenue

The site located at 877 Westminster Avenue (currently operating as the El Rancho Motel – a 74 unit motel originally built in the 1960s), is comprised of three separate parcels. The properties are currently zoned CT1 (Tourist Commercial), C7 (Service Commercial) and C8 (Vehicle Service Station) and designated as Tourist Commercial by the Official Community Plan's Future Land Use Map.

The design anticipates the site being divided into two parcels. The intent of this application is to amend the OCP to allow for Medium Density Multiple Housing and Mixed Use Commercial along the Westminster Avenue frontage.

The proposed retail along Westminster Avenue will align with the City's emerging vision for the new "North Gateway Plan" in the area bordered by Riverside Drive to the west, Highway 97 and the Penticton Golf and Country Club to the south, Power Street and Vees Drive to the east and Churchill Avenue and Lakeshore Drive to the north. The North Gateway area is home to many community assets including, the South Okanagan Event Centre, the Penticton Trade & Convention Centre, the Community / Aquatic Centre, the Okanagan Hockey School, the Cleland Theatre and the Gateway Casino, as well as current and future planned commercial, residential and business developments.

The new proposed retail will not only serve to significantly enliven and enhance the current built condition and improve the gateway entry experience into Penticton, but it will also attract shopping and tourism from the Convention Centre and Hotel, and from the upcoming surrounding new vibrant neighbourhood as a whole.

Council Report Page 16 of 22



The south parcel, adjacent to Westminster Avenue, anticipates the construction of three wood frame six-storey condominium structures above one level of parkade. A 8,600 sq. ft. retail space is planned and located along Westminster Ave. The three residential buildings will contain a total of 148 single level units, with a mix of 1 bedroom, 2 bedroom and 3 bedroom units.

The buildings are arranged around a generous common courtyard with associated internal amenity spaces in each building.

The lobby of the buildings open onto the common courtyard, which is connected to Westminster Avenue through accessible ramps and stairs.

The parkade structure is located 4 ft below the sidewalk and setback from the property line to allow for berming and perimeter landscaping. This will ensure that the parking structure is completely hidden from view and provide a gentle transition from the top of the structure to the sidewalk.

Along Westminster Avenue the retail podium on Building 2 activates the public realm with grade entrances, signage and tourist oriented uses. A dedicated elevator at grade level connects to shared visitor and commercial parking.

Ground level units will have private patios that face the interior courtyard and the public realm, positively contributing to the pedestrian experience within and around the project.

The north parcel is anticipated to follow the same format, with the construction of three wood frame six-storey condominium structures above a single level parking structure.

A common private courtyard separates the three buildings, providing a generous private outdoor amenity in association with a 1,800 SF internal amenity space comprised of a one level stand-alone building located in the center of the courtyard.

The three lobbies open onto the common courtyard, with the primary connection to Power Street, through a common, double oriented Lobby in Building 6.

The parkade here is also located 4 ft below the sidewalk and completely concealed by berming and perimeter landscaping, providing a gentle transition to grade.

The ground level units have private patios that face the interior courtyard, and the sidewalk along Power Street and Riverside Drive. The patios and their entries will be

Council Report Page 17 of 22



carefully designed to enhance the public realm experience and benefit the surrounding neighbourhood.

The attached architectural plans illustrate the extent of this development, including floor plans, sections, shadow studies, preliminary massing views and retail podium conceptual renderings.

While the project renderings suggest a proposed massing for the project, we do envision high quality contemporary buildings, reminiscent of those suggested in the precedent images.

We feel confident that we can provide a very exciting concept and look forward to the opportunity of working in the City of Penticton contributing to the enhancement of the North Gateway Plan neighbourhood.

Please contact me should you require any further information regarding this application.

Best regards,

Paul Goodwin, Architect AIBC

GBL Architects Inc.

Council Report Page 18 of 22

Attachment F – Conceptual Renderings



Rendering of Proposed Development



Rendering of Proposed Development from Westminster Ave W

Council Report Page 19 of 22



Rendering of Proposed Development from Westminster Ave W

Council Report Page 20 of 22



Engagement Results

penticton.ca

El Rancho Motor Motel – OCP Amendment Feedback Form Results

Consultation has closed on the first step in determining the future of the El Rancho Motor Hotel property. Staff invited residents to comment on the proposal to change the future land use of the property from Tourist Commercial, as it is today in the Official Community Plan (OCP), to Urban Residential to allow for a proposed residential development. The results have been provided to staff and the property owner to consider and shared with the public at shapeyourcitypenticton.ca. If the property owner chooses to move ahead, the results will also be shared with Council to inform their decision on the amendment to the OCP. If the OCP is amended, the property owner will need to submit a more complete proposal as part of a rezoning application and further consultation with the community will be conducted. A summary of the results is provided below:

Feedback Summary

- 464 citizens provided their feedback. The majority (90%) are Penticton residents and a ¼ live at or near the site.
- The majority of participants (68%) are somewhat aware of the Official Community Plan and its purpose. Most strongly (29%) or somewhat (34%) agree that the OCP should be adapted as needed.
- 73% are open to changing the land use from Tourist Commercial to Urban Residential or agree with conditions (33%). Some of the conditions suggested include:
 - It should not be a seniors' residence. We need affordable housing for our workforce.
 - Ensure the development is attractive and well planned. Think about height, layout, amenities, adequate parking etc.
 - o Current proposal is too uniform, think about varying heights, setbacks and frontages for a better aesthetic.
 - o Consider incorporating a grocery store or other small retail spaces (i.e. coffee shop and salon).
 - o Consider a combination of rentals, affordable housing and accommodations.
 - A plan is needed for the current residents. Consider incorporating housing for the current tenants.
 - Area is congested. Lower density and storeys preferred.
 - o Need to be realistic about parking requirements and provide them.
 - o Ensure this is not an effort to increase the attractiveness of the property for resale.

Council Report Page 21 of 22

•	For the 27% who disagree with changing the land use, their concerns include:	
	 The OCP was developed after serious discussion and should be respected. There is considerable residential in the City already. 	
	 The City needs to determine if it is in the convention business and if yes, stay with the plan for a hotel. 	
	 The City needs to be careful about providing too much housing for the wealthy and not enough for those who work in service jobs. 	
	 The intersection is very busy and this will increase traffic and safety concerns. 	
	 This will remove desperately needed housing for low income residents. 	
	o The proposed development is too many storeys and too dense.	
	o Penticton is short on commercial space. Do not lose this prime location.	
•	93% of those who responded are somewhat or very interested in learning more about the proposal once it is developed.	

Council Report Page 22 of 22

	FSR - L1		
NAME	COUNT	AREA	FAR
PARCEL NORTH *			
CONDO/RENTAL AM	ENITY		
AMENITY	1	1,800.0 SF	0.0
CONDO/RENTAL CIR	CULATION		
CIRCULATION	14	4,484.3 SF	0.0
LOBBY	3	1,516.0 SF	0.0
CONDO/RENTAL UNI	IT		
А	3	1,924.5 SF	0.0
В	18	18,240.9 SF	0.
С	5	6,218.4 SF	0.0
		34,184.2 SF	0.:
PARCEL SOUTH			
CONDO AMENITY			
AMENITY	3	2,092.8 SF	0.0
CONDO CIRCULATIO	N		
CIRCULATION	11	4,180.8 SF	0.0
LOBBY	3	1,325.2 SF	0.0
RETAIL/VISITOR LOBBY	1	344.8 SF	0.0
CONDO UNIT			
В	15	15,432.1 SF	0.
С	3	3,694.6 SF	0.
RETAIL			
CRU	4	8,599.6 SF	0.0
		35,670.0 SF	0.:
TOTAL		69,854.2 SF	0.4

^{*} Depending on future market absorption, PARCEL NORTH could host Market Condos for sale (USE A), or alternatively Apartment Rentals (USE B).





■ GBL ARCHITECTS INC.

139 EAST 8TH AVENUE

VANCOUVER, BC CANADA V5T 1R8

TEL 604 736 1156

FAX 604 731 5279

COPYRIGHT RESERVED: THIS PLAN AND DESIGN ARE AND AT ALL TIMES REMAIN THE EXCLUSIVE PROPERTY OF GBL ARCHITECTS INC. AND MAY NOT BE USED OR REPRODUCED WITHOUT THEIR WRITTEN CONSENT

REVISIONS

No. Date Description

PENTICTON - EL RANCHO

SET A: MIXED USE SCHEME

FSR - L1


DATE DRAWN BY CHECKED BY SCALE

4/9/2021 10:42:02 AM BI PG 1/32" = 1'-0"


JOB NUMBER

000

A-1.01

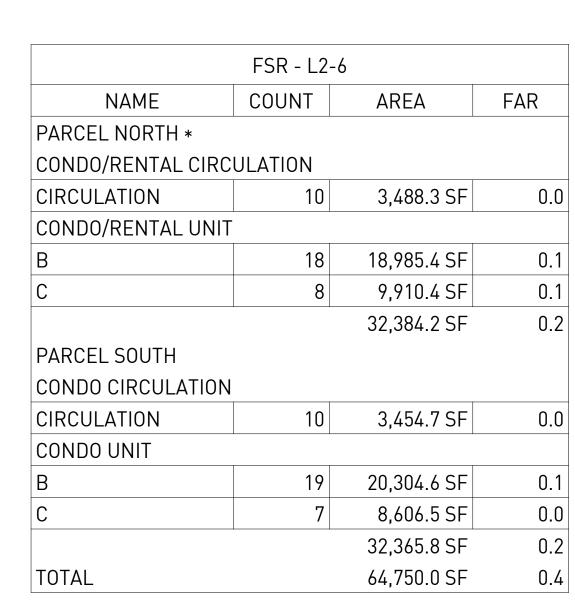

^{*} Depending on future market absorption, PARCEL NORTH could host Market Condos for sale (USE A), or alternatively Apartment Rentals (USE B).

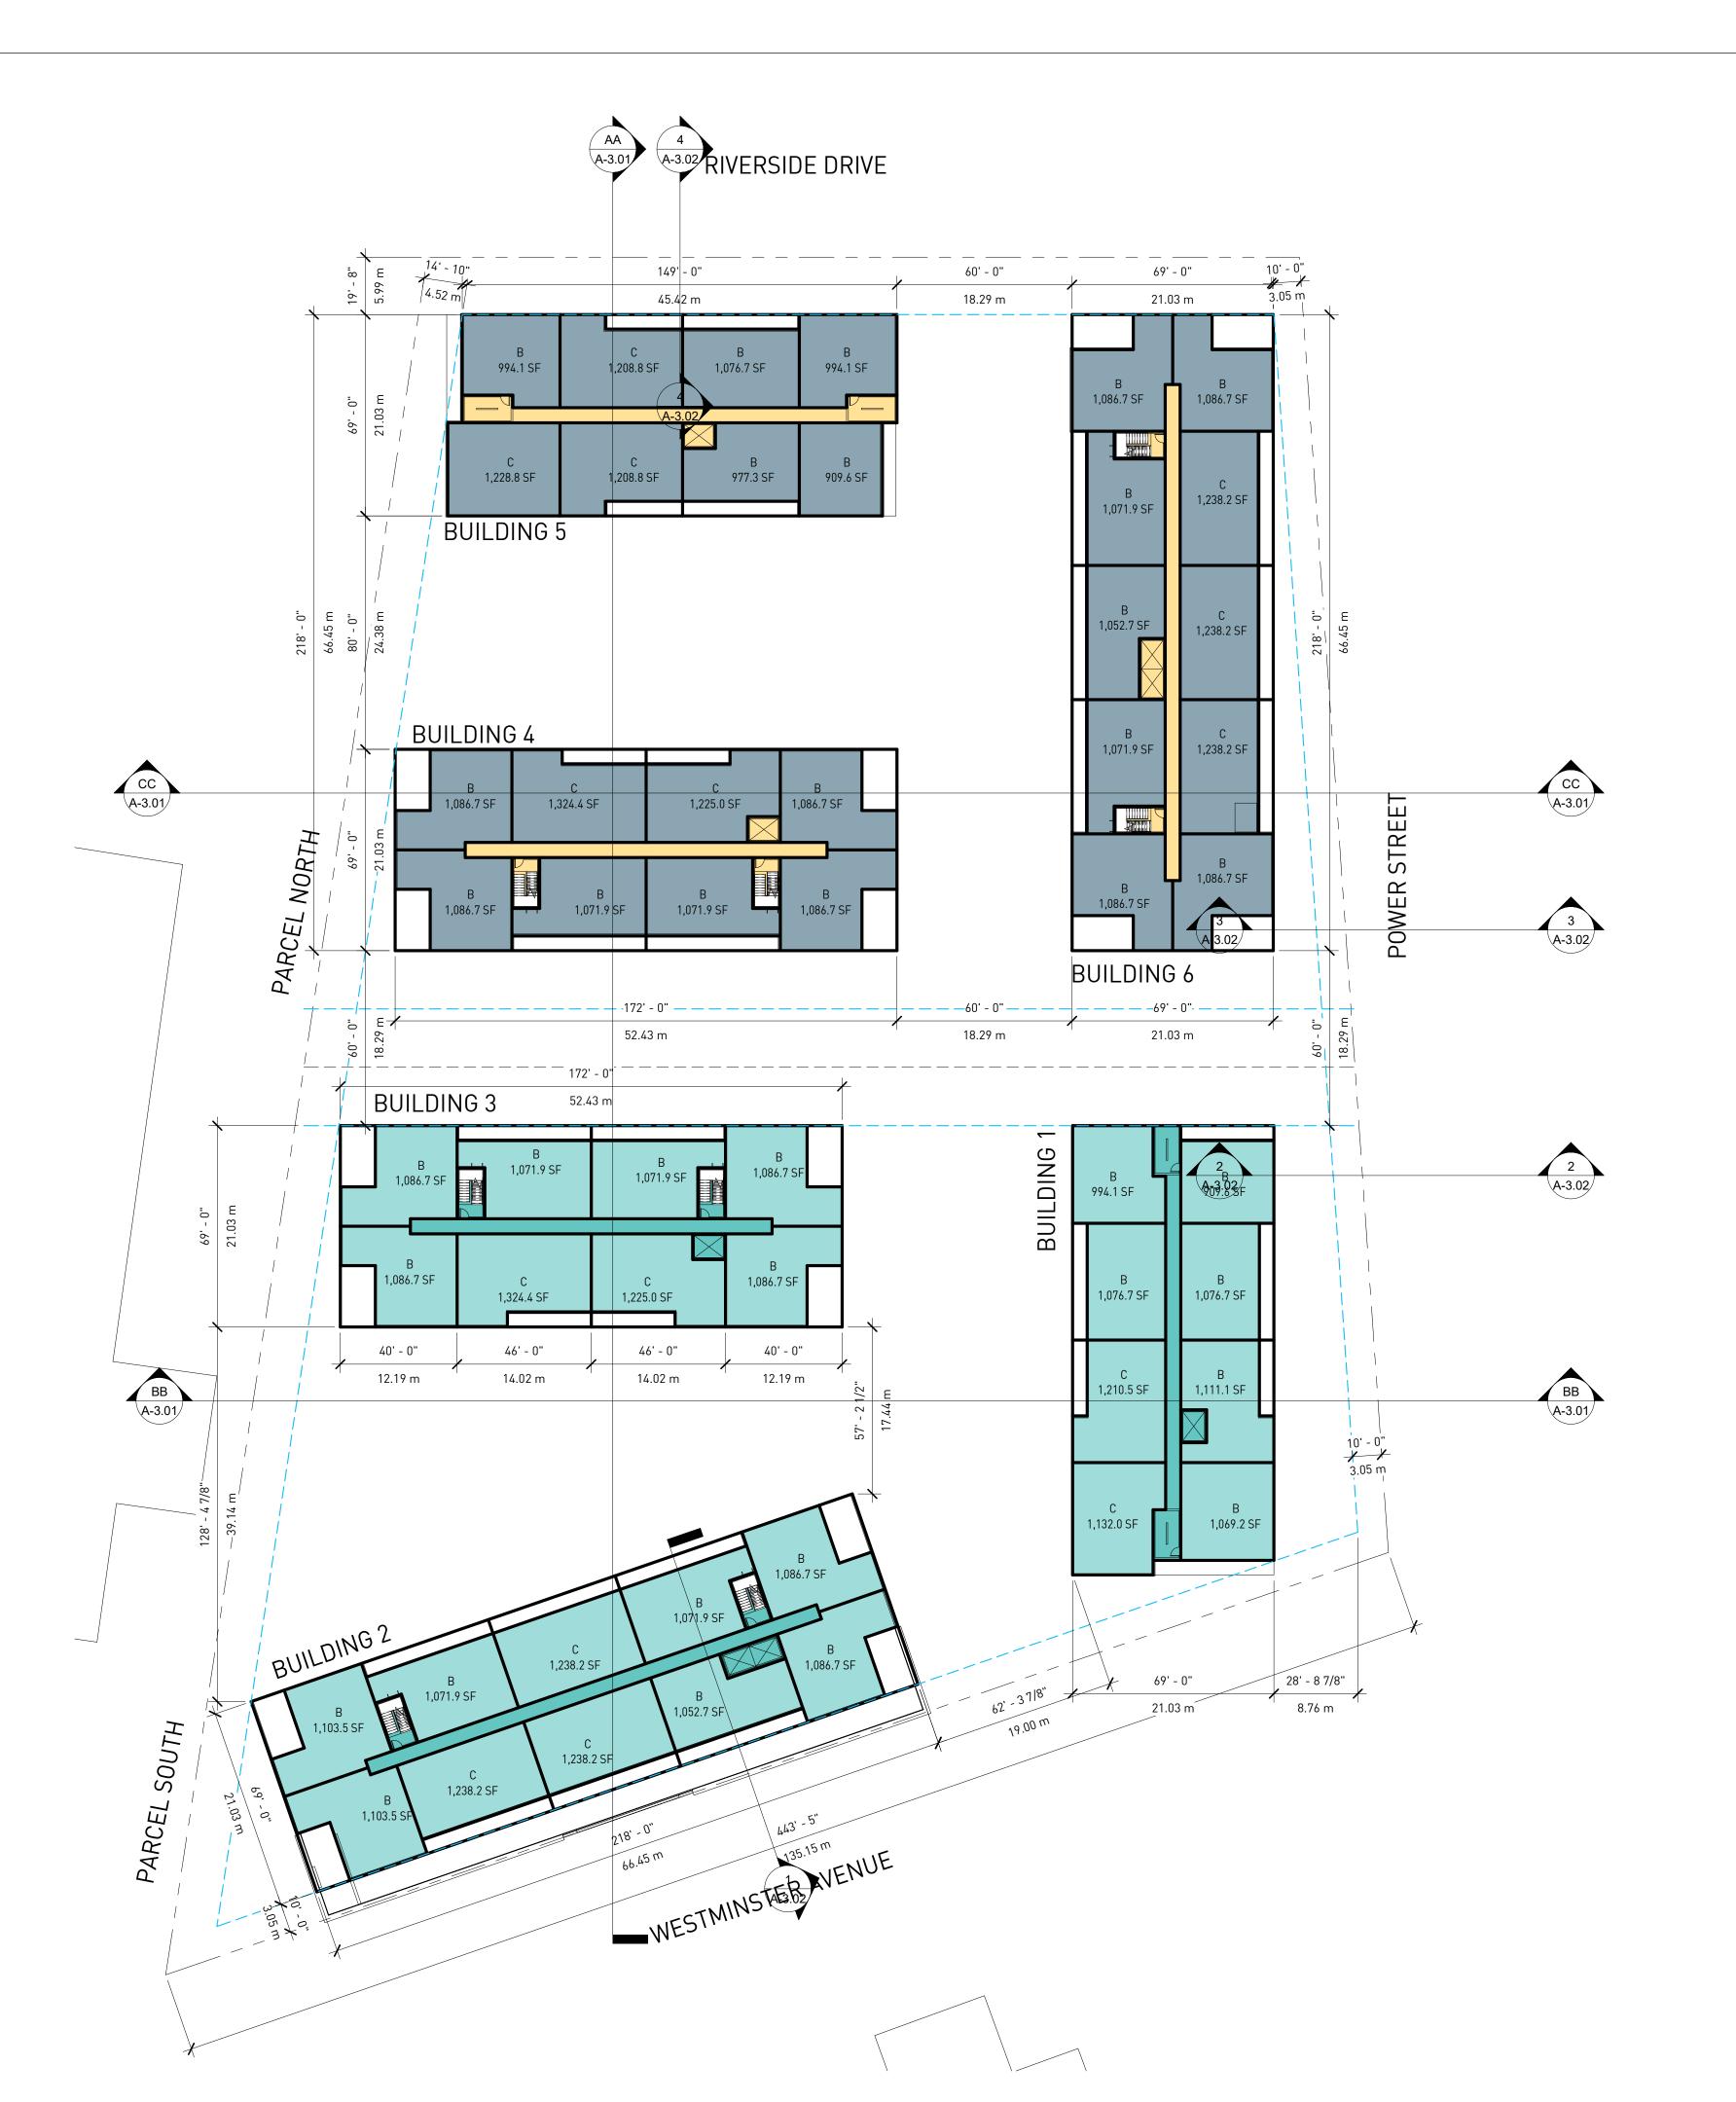



■ GBL ARCHITECTS INC.

139 EAST 8TH AVENUE

VANCOUVER, BC CANADA V5T 1R8

TEL 604 736 1156

FAX 604 731 5279

COPYRIGHT RESERVED: THIS PLAN AND DESIGN ARE AND AT ALL TIMES REMAIN THE EXCLUSIVE PROPERTY OF GBL ARCHITECTS INC. AND MAY NOT BE USED OR REPRODUCED WITHOUT THEIR WRITTEN CONSENT

REVISIONS

No. Date Description

PENTICTON - EL RANCHO

SET A: MIXED USE SCHEME

FSR - L2-6

DATE DRAWN BY CHECKED BY SCALE

4/9/2021 10:42:02 AM BI PG 1/32" = 1'-0"

JOB NUMBER

A-1.02

SUMMER SOLSTICE

RIVERSIDE DRIVE







gbl

■ GBL ARCHITECTS INC.

139 EAST 8TH AVENUE

VANCOUVER, BC CANADA V5T 1R8

TEL 604 736 1156

FAX 604 731 5279

COPYRIGHT RESERVED: THIS PLAN AND DESIGN ARE AND AT ALL TIMES REMAIN THE EXCLUSIVE PROPERTY
OF GBL ARCHITECTS INC. AND MAY NOT BE USED OR REPRODUCED WITHOUT THEIR WRITTEN CONSENT

REVISIONS

No. Date Description

VERNAL EQUINOX

SHADOW STUDY - SUMMER SOLSTICE - 10AM







PENTICTON - EL RANCHO

SET A: MIXED USE SCHEME

SHADOW STUDY

DATE DRAWN BY CHECKED BY SCALE

4/9/2021 10:42:14 AM BI PG

JOB NUMBER

_ _

A-4.0

APARTMENT BUILDINGS PRECEDENTS









■ GBL ARCHITECTS INC.

139 EAST 8TH AVENUE
VANCOUVER, BC CANADA V5T 1R8

TEL 604 736 1156
FAX 604 731 5279

COPYRIGHT RESERVED: THIS PLAN AND DESIGN ARE AND AT ALL TIMES REMAIN THE EXCLUSIVE PROPER OF GBL ARCHITECTS INC. AND MAY NOT BE USED OR REPRODUCED WITHOUT THEIR WRITTEN CONSENT

REVISIONS

No. Date Descri- - -







PENTICTON - EL RANCHO

SET A: MIXED USE SCHEME

PRECEDENTS

DATE DRAWN BY CHECKED BY SCALE

4/9/2021 10:42:14 Author Checker

JOB NUMBER

Δ-5 01

RETAIL BASE PRECEDENTS













■ GBL ARCHITECTS INC.

139 EAST 8TH AVENUE

VANCOUVER, BC CANADA V5T 1R8

TEL 604 736 1156

FAX 604 731 5279

COPYRIGHT RESERVED: THIS PLAN AND DESIGN ARE AND AT ALL TIMES REMAIN THE EXCLUSIVE PROPERT OF GBL ARCHITECTS INC. AND MAY NOT BE USED OR REPRODUCED WITHOUT THEIR WRITTEN CONSENT

REVISIONS

No. Date Descripti

PENTICTON - EL RANCHO

SET A: MIXED USE SCHEME

PRECEDENTS

DATE DRAWN BY CHECKED BY SCALE

4/9/2021 10:42:14 Author Checker

ИBER

 $\Delta - 5.02$









■ GBL ARCHITECTS INC.

139 EAST 8TH AVENUE

VANCOUVER, BC CANADA V5T 1R8

TEL 604 736 1156

FAX 604 731 5279

COPYRIGHT RESERVED: THIS PLAN AND DESIGN ARE AND AT ALL TIMES REMAIN THE EXCLUSIVE PROPERTY OF GBL ARCHITECTS INC. AND MAY NOT BE USED OR REPRODUCED WITHOUT THEIR WRITTEN CONSENT

REVISIONS

No. Date Description

PENTICTON - EL RANCHO

SET A: MIXED USE SCHEME

CONCEPTUAL 3D VIEWS

DATE DRAWN BY CHECKED BY SCALE

4/12/2021 3:08:36 PM
WN BY
BI
CKED BY
PG

JOB NUMBER



■ GBL ARCHITECTS INC.

139 EAST 8TH AVENUE

VANCOUVER, BC CANADA V5T 1R8

TEL 604 736 1156

FAX 604 731 5279

COPYRIGHT RESERVED: THIS PLAN AND DESIGN ARE AND AT ALL TIMES REMAIN THE EXCLUSIVE PROPERTY OF GBL ARCHITECTS INC. AND MAY NOT BE USED OR REPRODUCED WITHOUT THEIR WRITTEN CONSENT

REVISIONS

No. Date Descriptio

PENTICTON - EL RANCHO

SET A: MIXED USE SCHEME

CONCEPTUAL ELEVATION

DATE
DRAWN BY
CHECKED BY
SCALE

4/12/2021 3:08:36 PM Author Checker

JOB NUMBER

1603

A - 9.02

The Corporation of the City of Penticton

Bylaw No. 2021-25

A Bylaw to Amend Official Community Plan Bylaw No. 2019-08

WHEREAS the Council of the City of Penticton has adopted an Official Community Plan Bylaw pursuant to the *Local Government Act*;

AND WHEREAS the Council of the City of Penticton wishes to amend "Official Community Bylaw No. 2019-08";

NOW THEREFORE BE IT RESOLVED that the Municipal Council of the City of Penticton, in open meeting assembled, hereby ENACTS AS FOLLOWS:

1. Title:

This bylaw may be cited for all purposes as "Official Community Plan Amendment Bylaw No. 2021-25."

2. Amendment:

"Official Community Plan Bylaw No. 2019-08" is hereby amended as follows:

- 2.1 Amend Map 1: Future Land Use designations from Tourist Commercial to Urban Residential, for:
 - 1. Lot 1 District Lot 2 Group 7 Similkameen Division Yale (Formerly Yale-Lytton) District Plan 13891, located at 813 Westminster Ave West, and
 - 2. Lot 2 District Lot 2 Group 7 Similkameen Division Yale (Formerly Yale-Lytton) District Plan 13891, located at 825 Westminster Ave West, and
 - 3. Lot 1 District Lot 2 Group 7 Similkameen Division Yale (Formerly Yale-Lytton) District Plan 15658, located at 877 Westminster Ave West.

2021

Angie Collison, Corporate Officer

2.2 Schedule 'A' attached hereto forms part of this bylaw.

	John Vassilaki, Mayor	
intention to proceed with this bylaw was published over, pursuant to Section 94 of the <i>Community Charter</i> .	on the of, 2021	and the of, 2021 in the Penticton
ADOPTED this	day of	, 2021
READ A THIRD time this	day of	, 2021
READ A SECOND time this	day of	, 2021
A PUBLIC HEARING was held this	day of	, 2021
READ A FIRST time this	day oi	, 2021

dayof

READ A FIRST time this

813, 825 and 877 Westminster Avenue West

Amend Map 1: Future Land Use of OCP Bylaw No. 2019-08 to amend the future land use designation of the properties from 'Tourist Commercial' to 'Urban Residential'.



City of Penticton – Schedule 'A'

Official Community Plan Amendment Bylaw No. 2021-25

Date:	Corporate Officer: _	
·	-	