
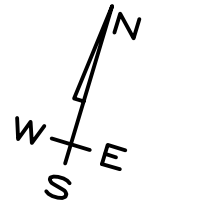
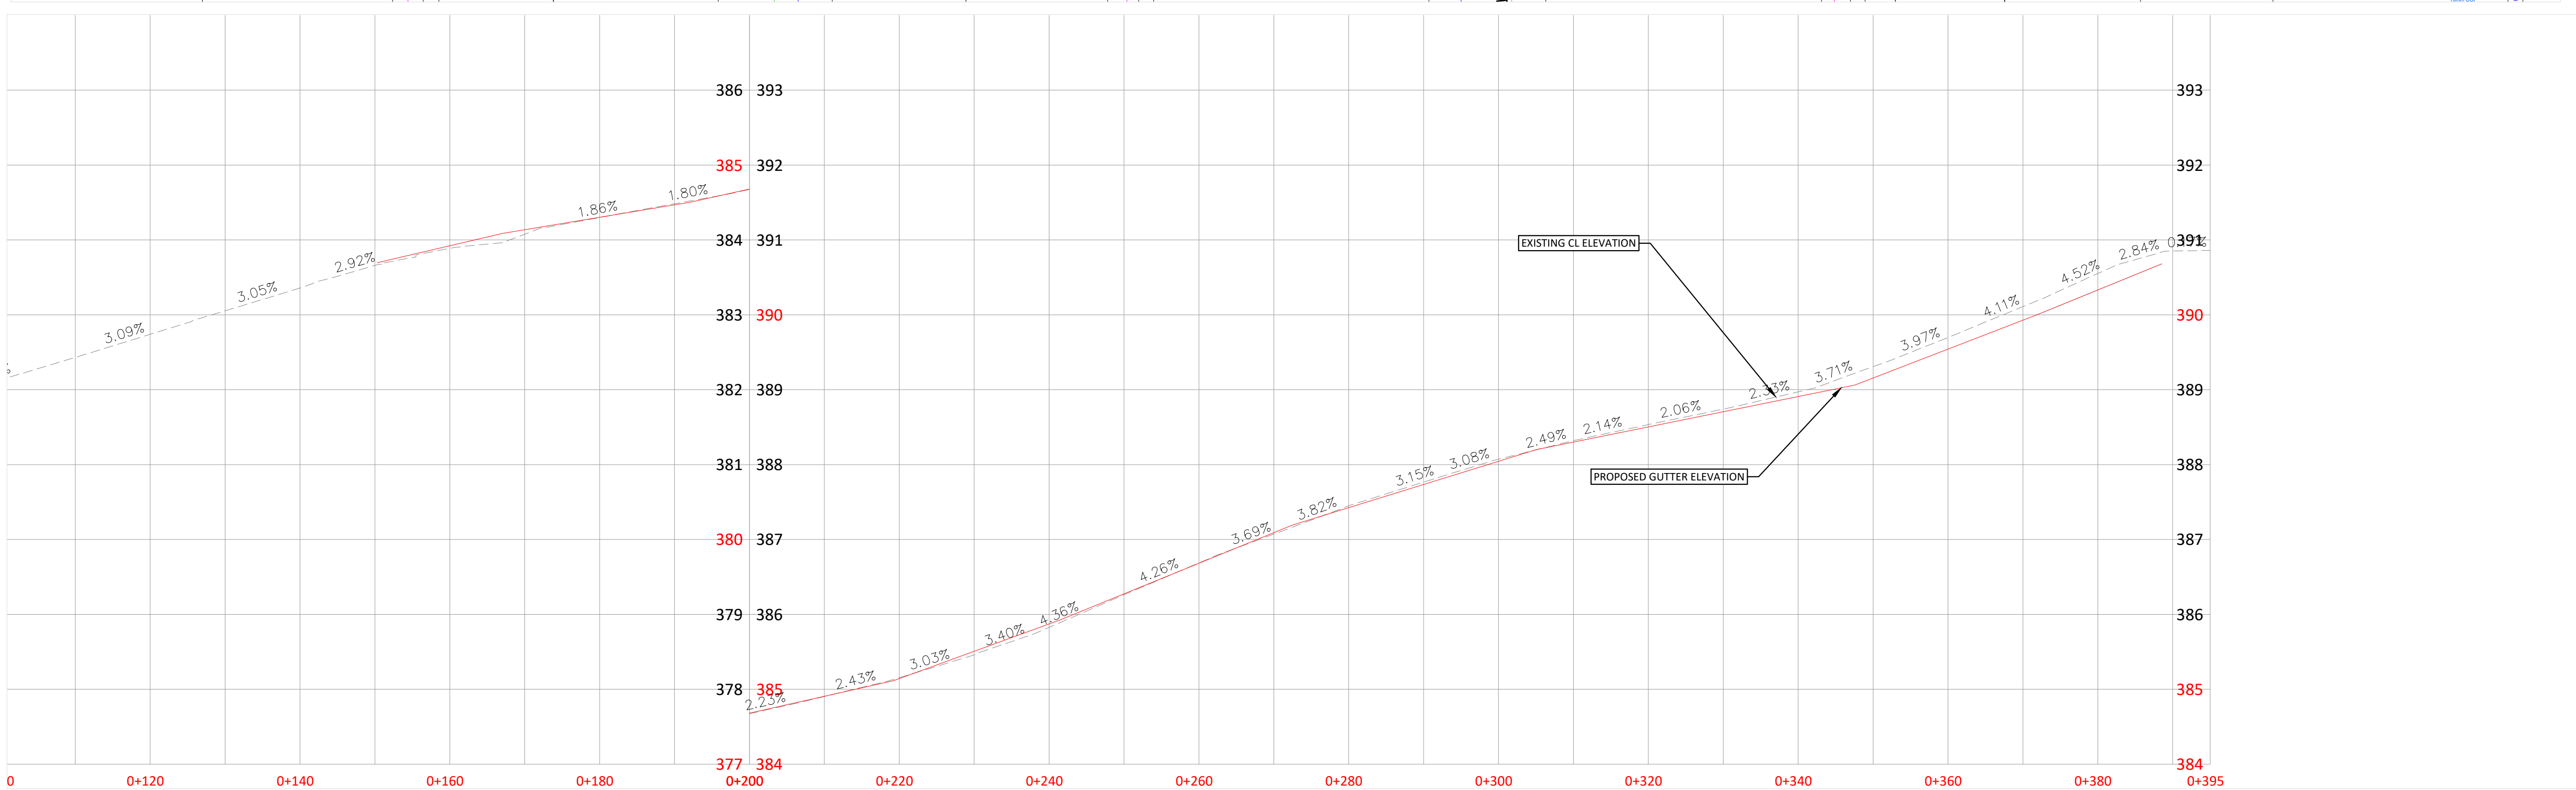
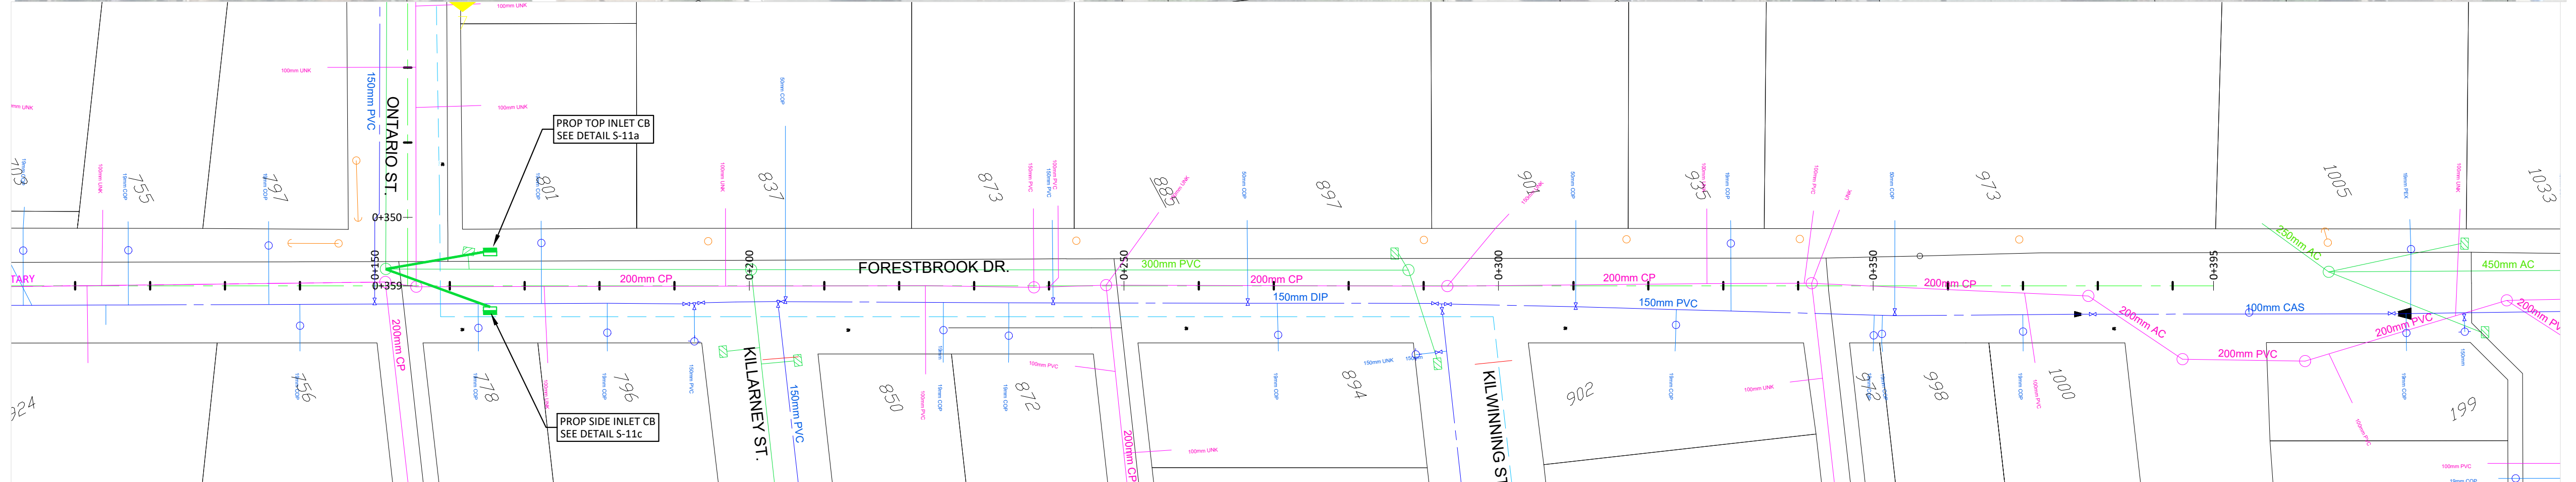


N:\City\RMV\S\5200-5799 - ENGINEERING AND PUBLIC WORKS\5200-20 Design Projects\Ontario St\2026-01-23 - Ontario St Multi-Use Path-FC.dwg

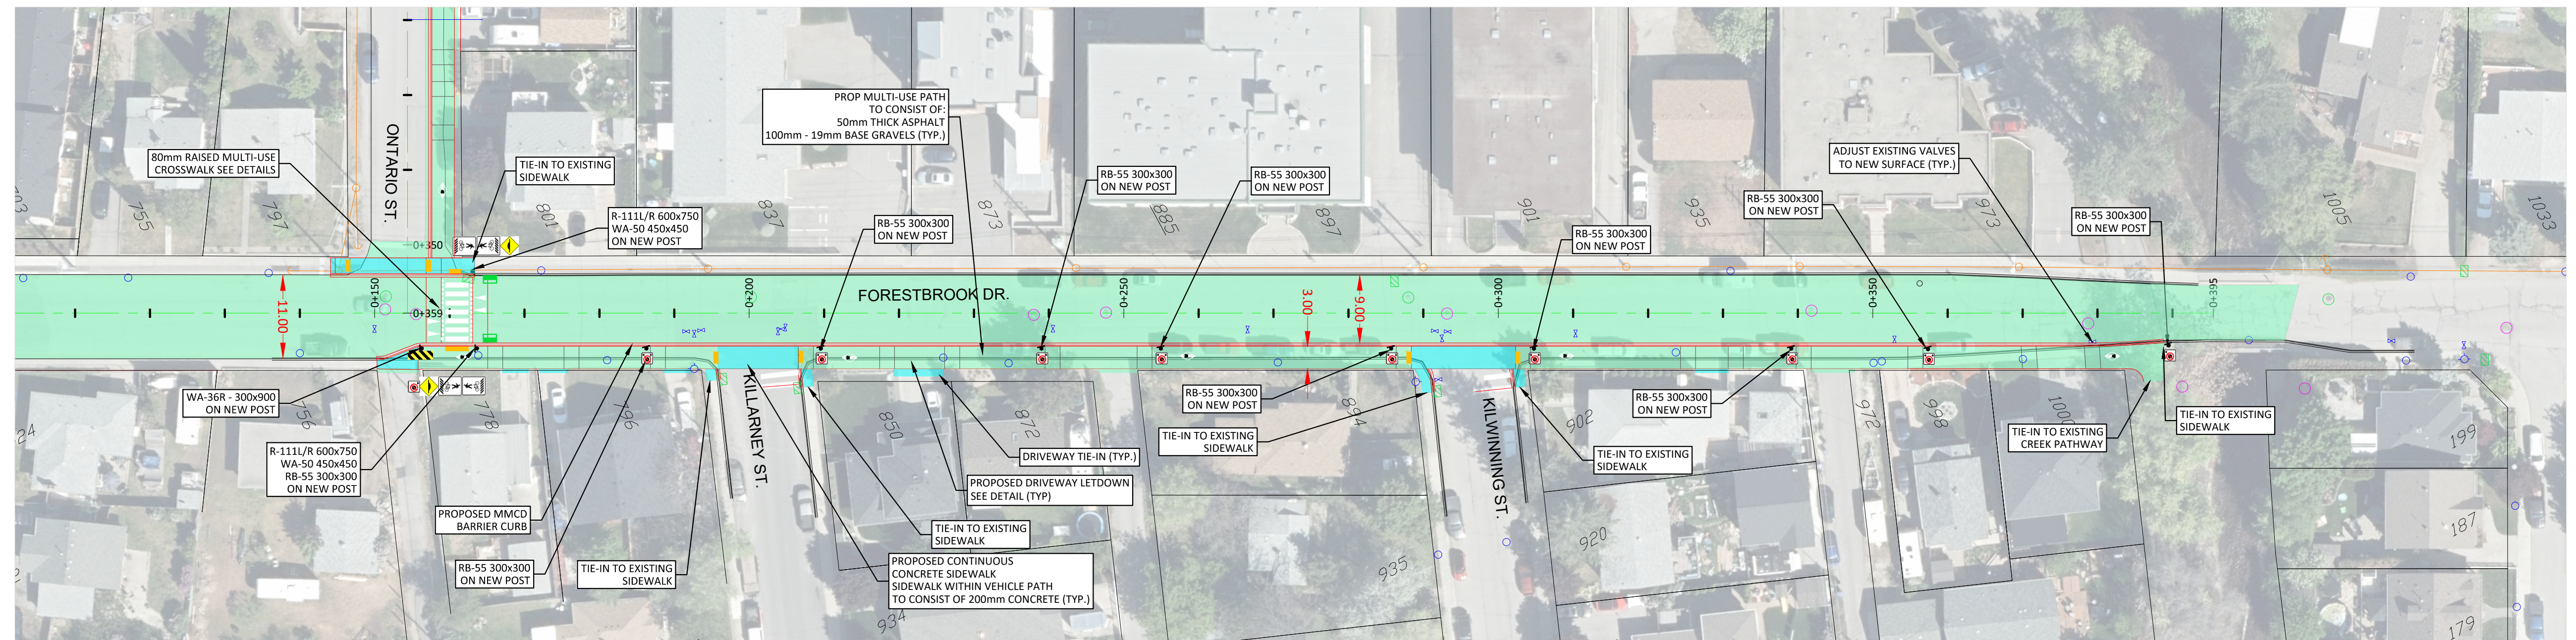

PERMIT TO PRACTICE
CITY OF PENTICTON
PERMIT NUMBER: 1003632
Engineers & Geoscientists of British Columbia

Existing

- Gas main
- Electrical cable/telephone
- Sanitary sewer
- Storm sewer
- Domestic watermain
- Raw watermain
- Property line
- Curb & gutter
- Inspection chamber
- Sanitary manhole
- Storm manhole
- Double catch basin
- Side inlet catch basin
- Top inlet catch basin
- Catch basin manhole
- Storm oil interceptor
- Water valve
- Water curb stop
- Water hydrant
- Water air valve
- Street light
- Electrical service box
- Electrical vault
- Electrical transformer

Proposed

- Gas main
- Electrical cable/telephone
- Sanitary sewer
- Storm sewer
- Domestic watermain
- Raw watermain
- Property line
- Curb & gutter
- Edge of asphalt
- Sanitary service
- Inspection chamber
- Sanitary manhole
- Storm manhole
- Double catch basin
- Side inlet catch basin
- Top inlet catch basin
- Catch basin manhole
- Storm oil interceptor
- Water service
- Water valve
- Water curb stop
- Water hydrant
- Water air valve
- Street light
- Power pole
- Electrical service box
- Electrical vault
- Electrical transformer

No.	YYYY/MM/DD	Date	By	Revisions	CKD
03	2026/01/23	CA	ISSUED FOR CONSTRUCTION		CM
02	2025/09/17	CA	ISSUED FOR RFP		CM
01	2025/07/21	CA	ISSUED FOR REVIEW		CM



Engineer's Seal

Scale horiz. 1:500
Scale vert. 1:50
Sheet 01 of 01
Drawn by CA
Approved by JC
Plot date 2026/01/23

Project

2025 CAPITAL WORKS

Title

FORESTBROOK DR MULTI-USE PATH

Drawing No.

C03

Revision No.

3